

TRANSPARENCY



BME Dept. of Public Building Design
Dept. of Building Construction



BUDAPEST MAGDOLNA QUARTER

INTERDISCIPLINARY PROJECT DESIGN AUTUMN 2018

Team Nr.1: Audrey Strazielle, Ieva Viržonytė, Malika Eilers

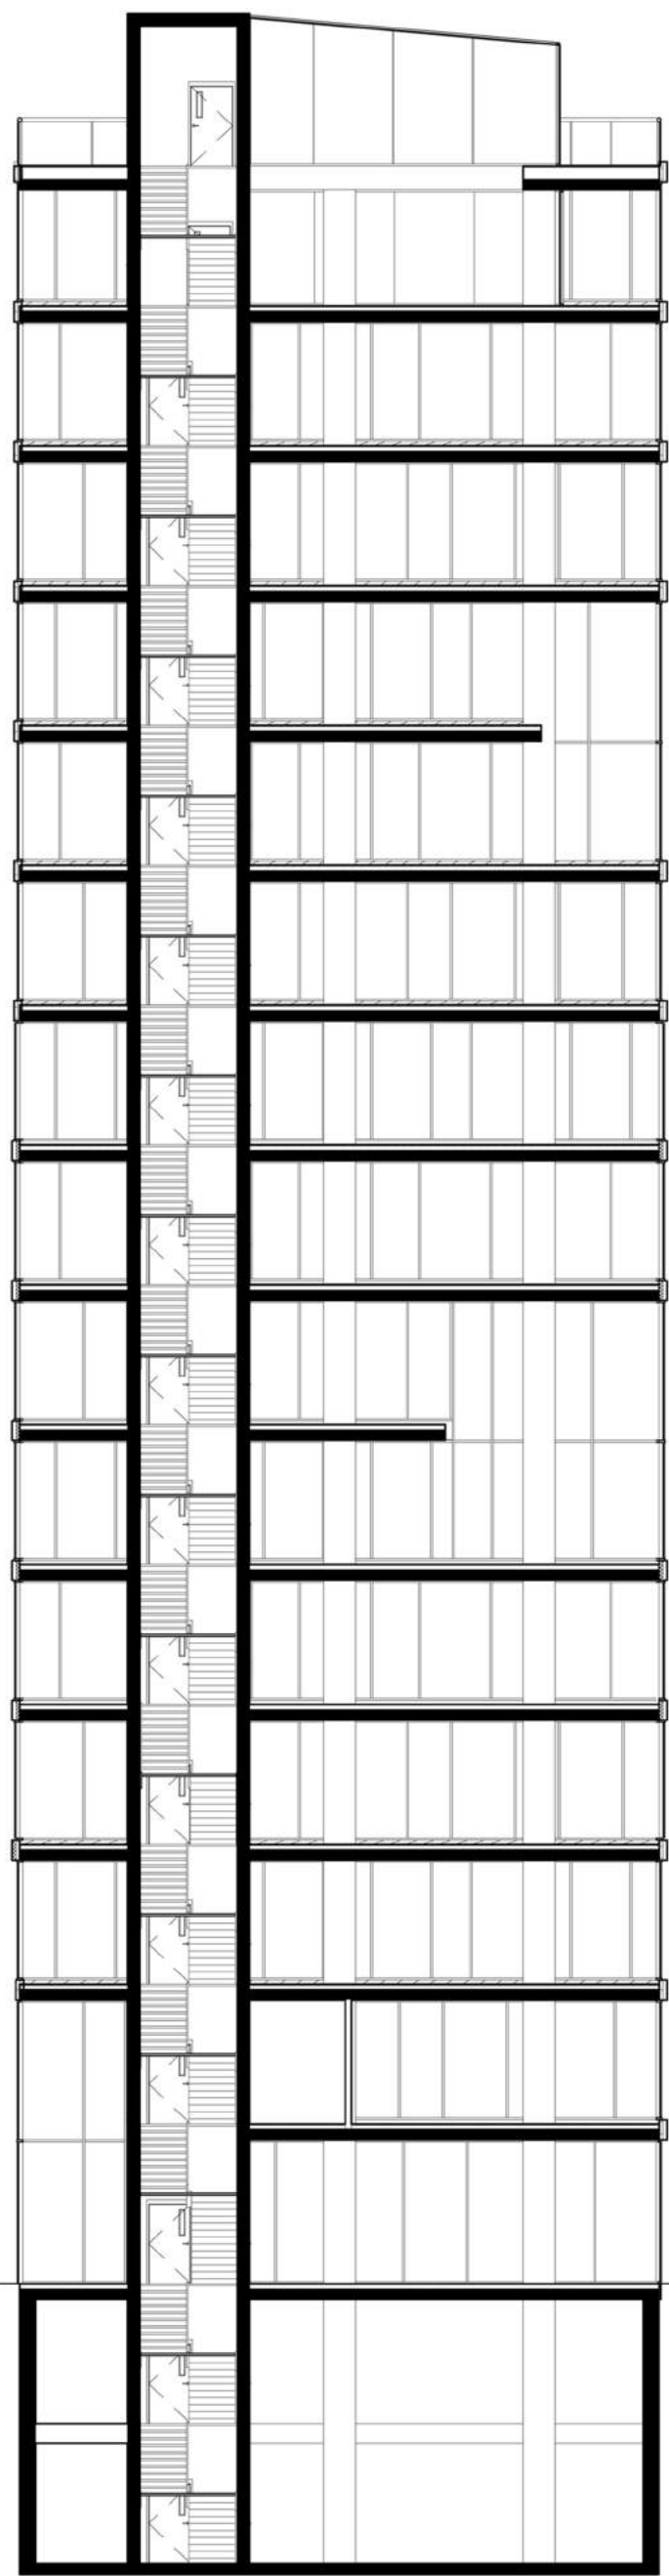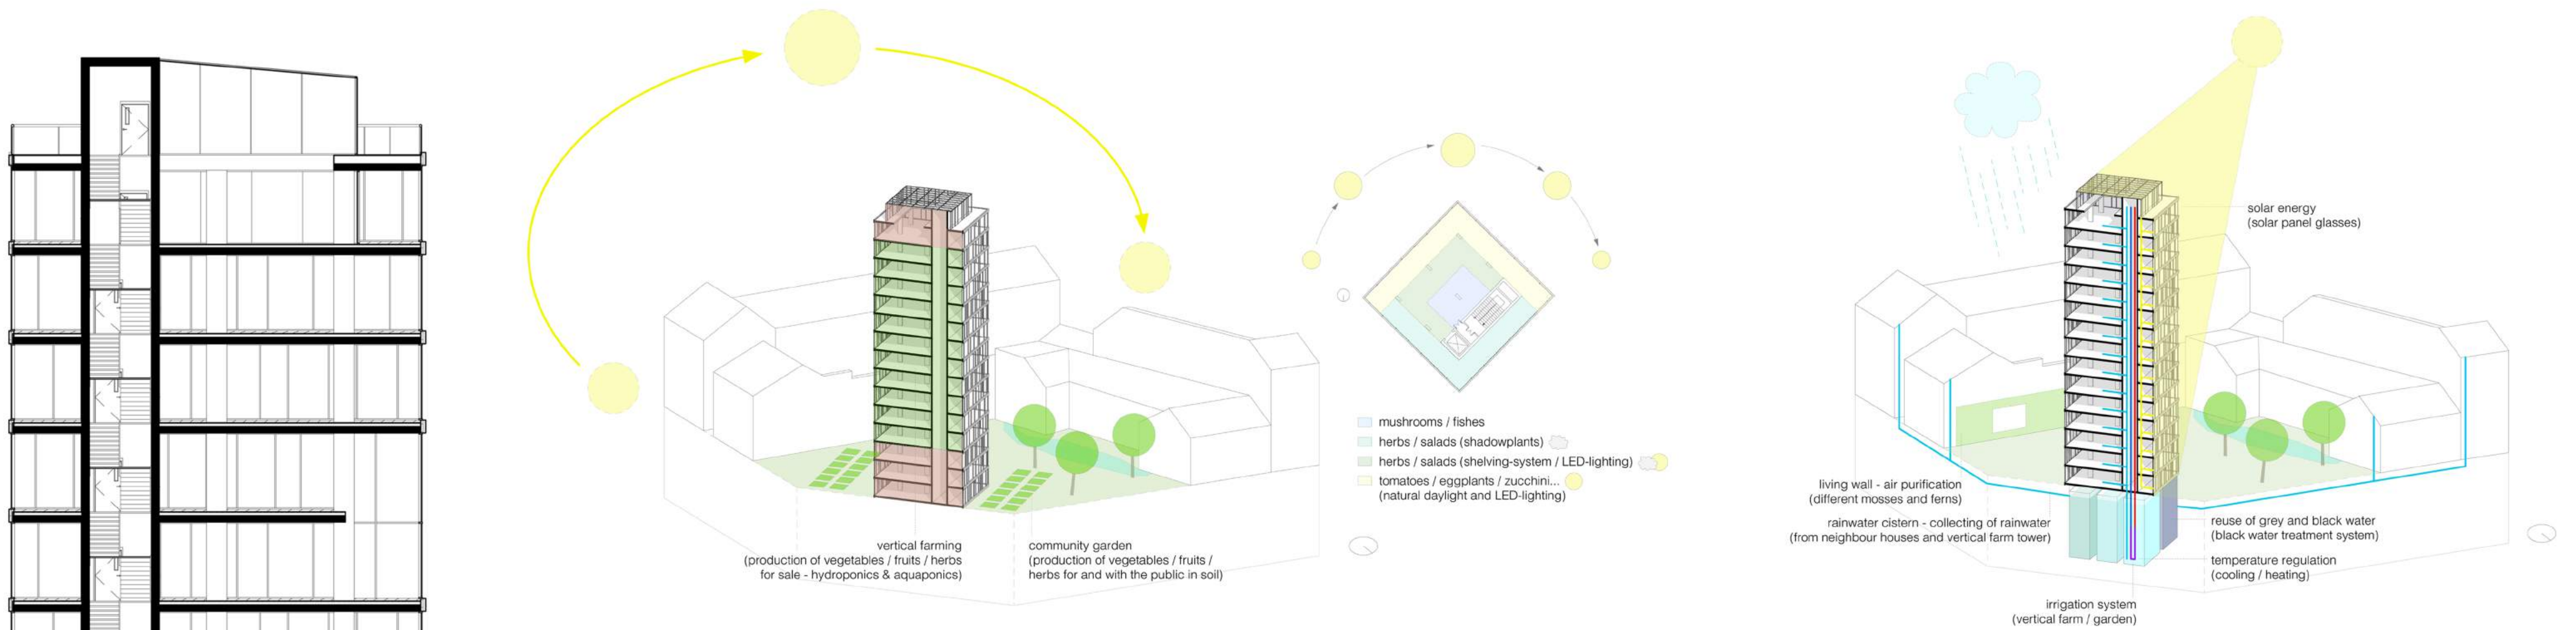

THE GREEN TOWER
BUDAPEST VIII DISTRICT

