

RESUSCITATION




BME Dept. of Public Building Design
Dept. of Construction Technology & Management
Dept. of History of Architecture & Monuments

BUDAPEST MONUMENTS

INTERDISCIPLINARY PROJECT DESIGN SPRING 2019


Deveshree SAWANT, Dolapo MAJEKODUNMI, Eleni BOUGIOURI, Alice VERNEREY

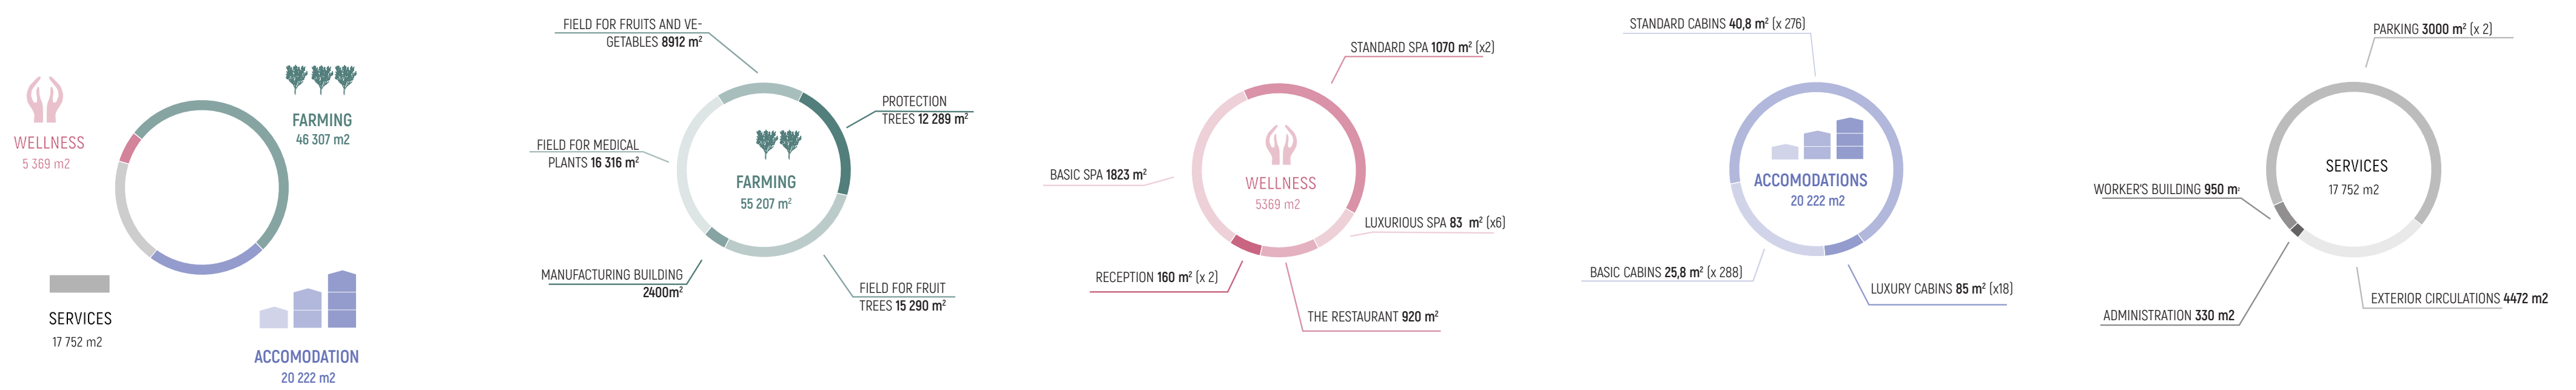

MASTER PLAN



SITE SECTION

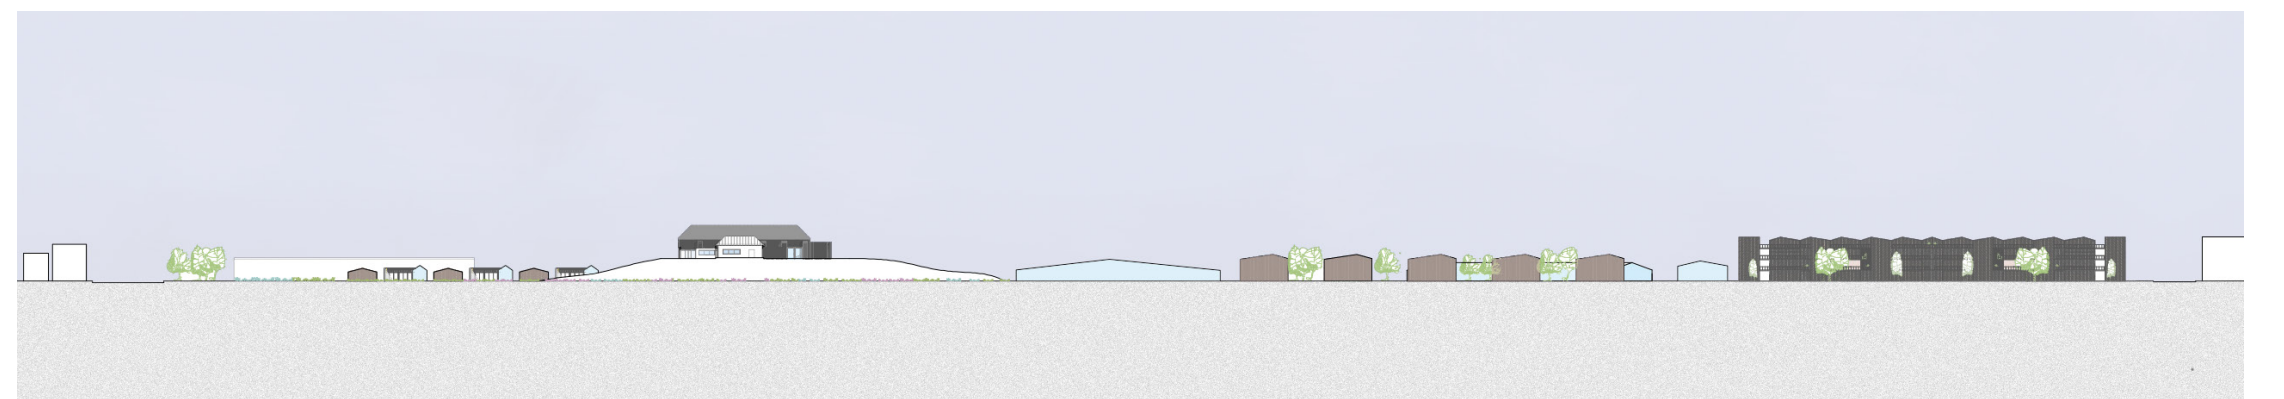

VIEW OF THE RESTAURANT



VIEW OF A LUXURY UNIT



RESUSCITATION



BME Dept. of Public Building Design
Dept. of Construction Technology & Management
Dept. of History of Architecture & Monuments

BUDAPEST MONUMENTS

INTERDISCIPLINARY PROJECT DESIGN SPRING 2019

Deveshree SAWANT, Dolapo MAJEKODUNMI, Eleni BOUGIOURI, Alice VERNEREY

