




RESUSCITATION

BME Dept. of Public Building Design
Dept. of Construction Technology & Management
Dept. of History of Architecture & Monuments


BUDAPEST MONUMENTS

INTERDISCIPLINARY PROJECT DESIGN SPRING 2019



Carla Sabarich / Emma Vahl / Amelia Ruddock / Ella Nicholson

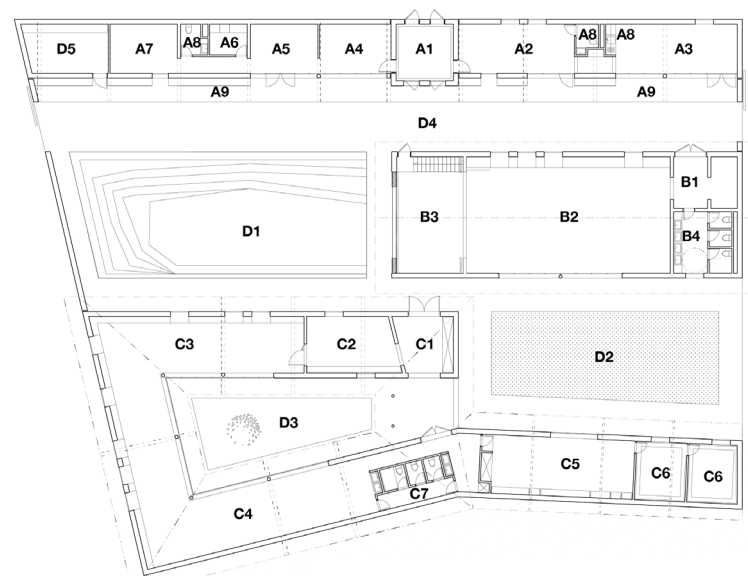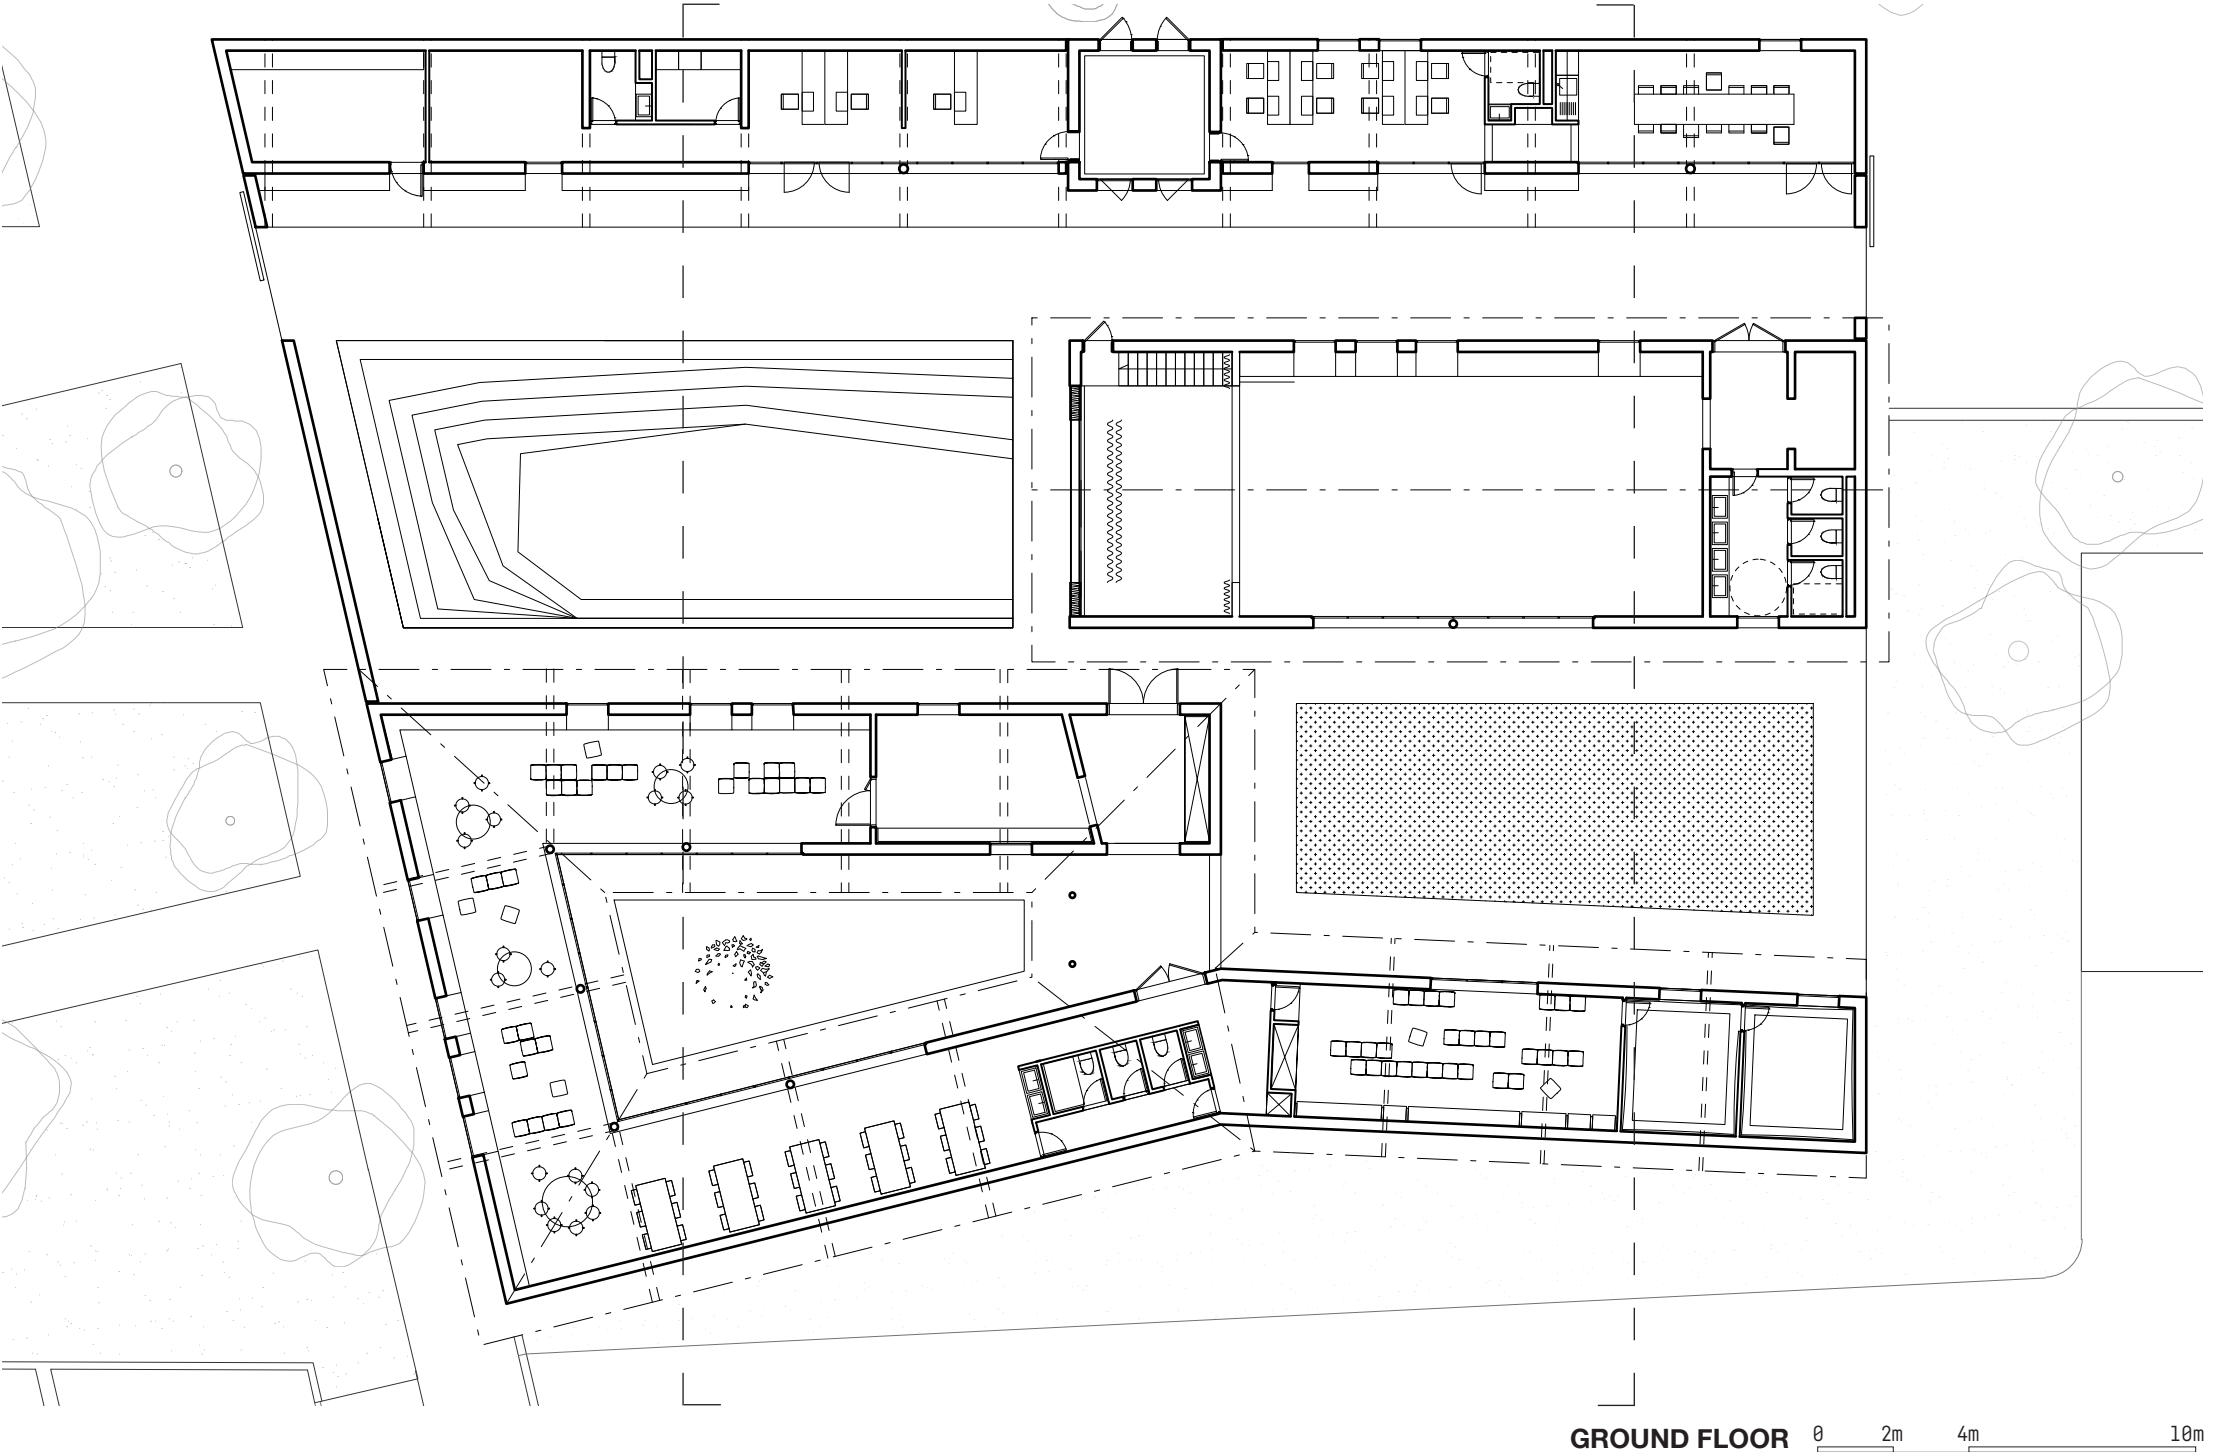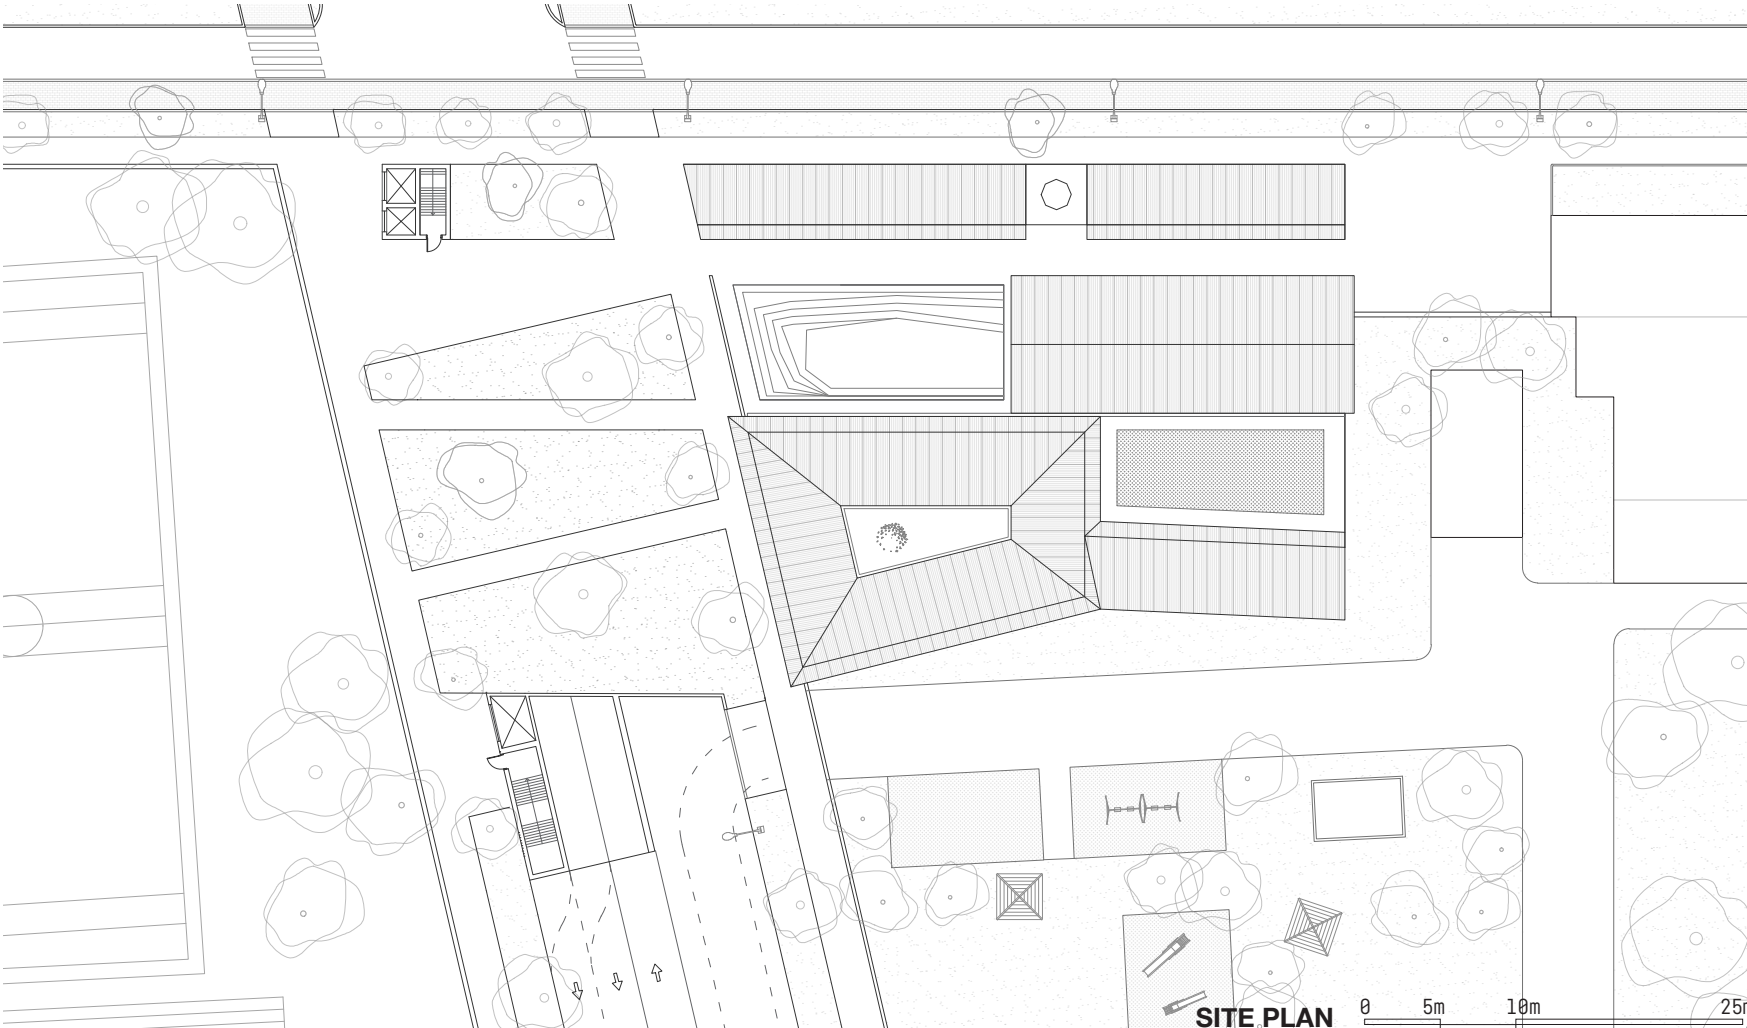


- PROGRAM DIAGRAM**
- | A – ADMINISTRATION AREA | B – MULTIPURPOSE HALL | C – LIBRARY | D – OUTDOOR AREAS |
|------------------------------|-------------------------|-----------------------------------|-----------------------------|
| A1 / Entrance hall, tower | B1 / Entrance hall | C1 / Entrance hall | D1 / Theater / public space |
| A2 / Open space office | B2 / Multi-purpose room | C2 / Reception desk | D2 / Playground |
| A3 / Meeting room | B3 / Stage | C3 / Reading / playing open space | D3 / Patio |
| A4 / Office / Reception desk | B4 / Services | C4 / Working or crafting area | D4 / Pathway Kindergarten |
| A5 / Office (direction) | B5 / Storage | C5 / Interactive multimedia area | D5 / Services |
| A6 / Copy room | | C6 / Virtual reality spaces | D6 / Parking |
| A7 / Archives | | C7 / Services | |
| A8 / Services | | | |
| A9 / Covered terrace | | | |

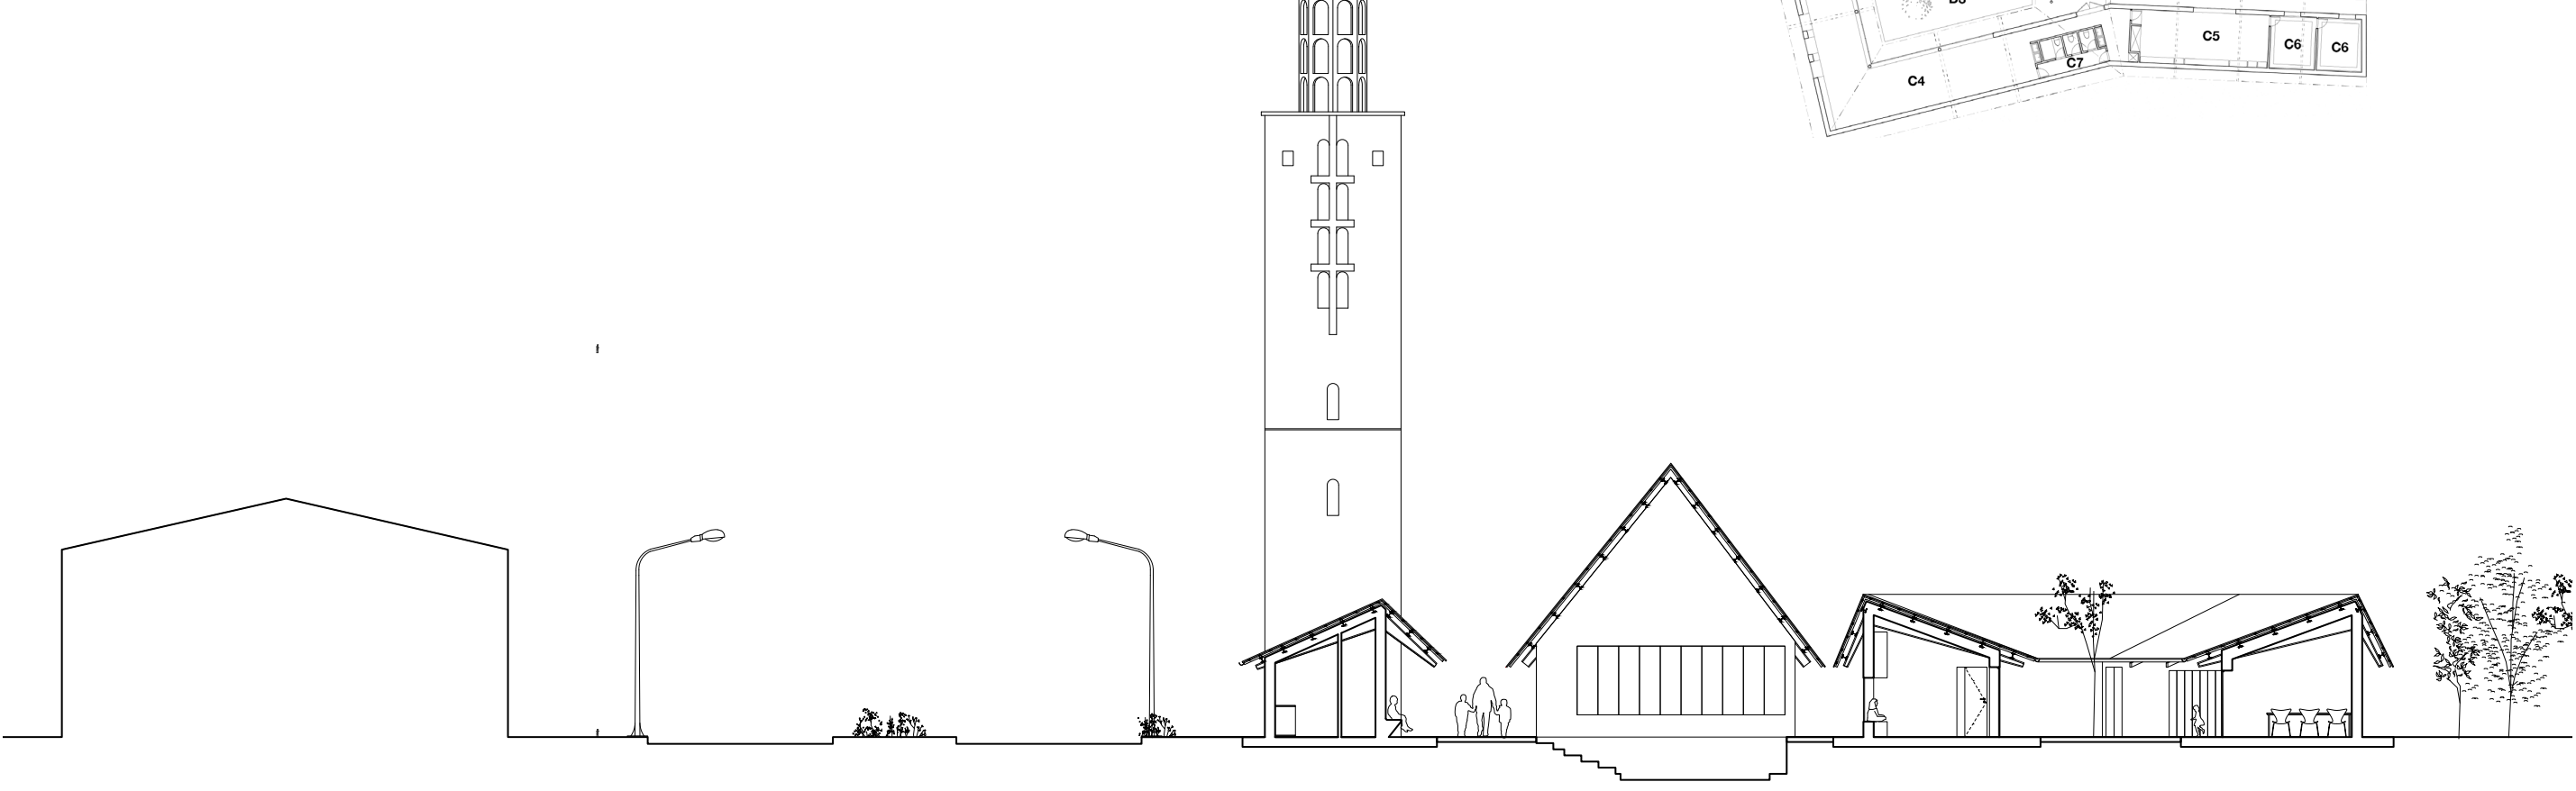

CROSS SECTION AA

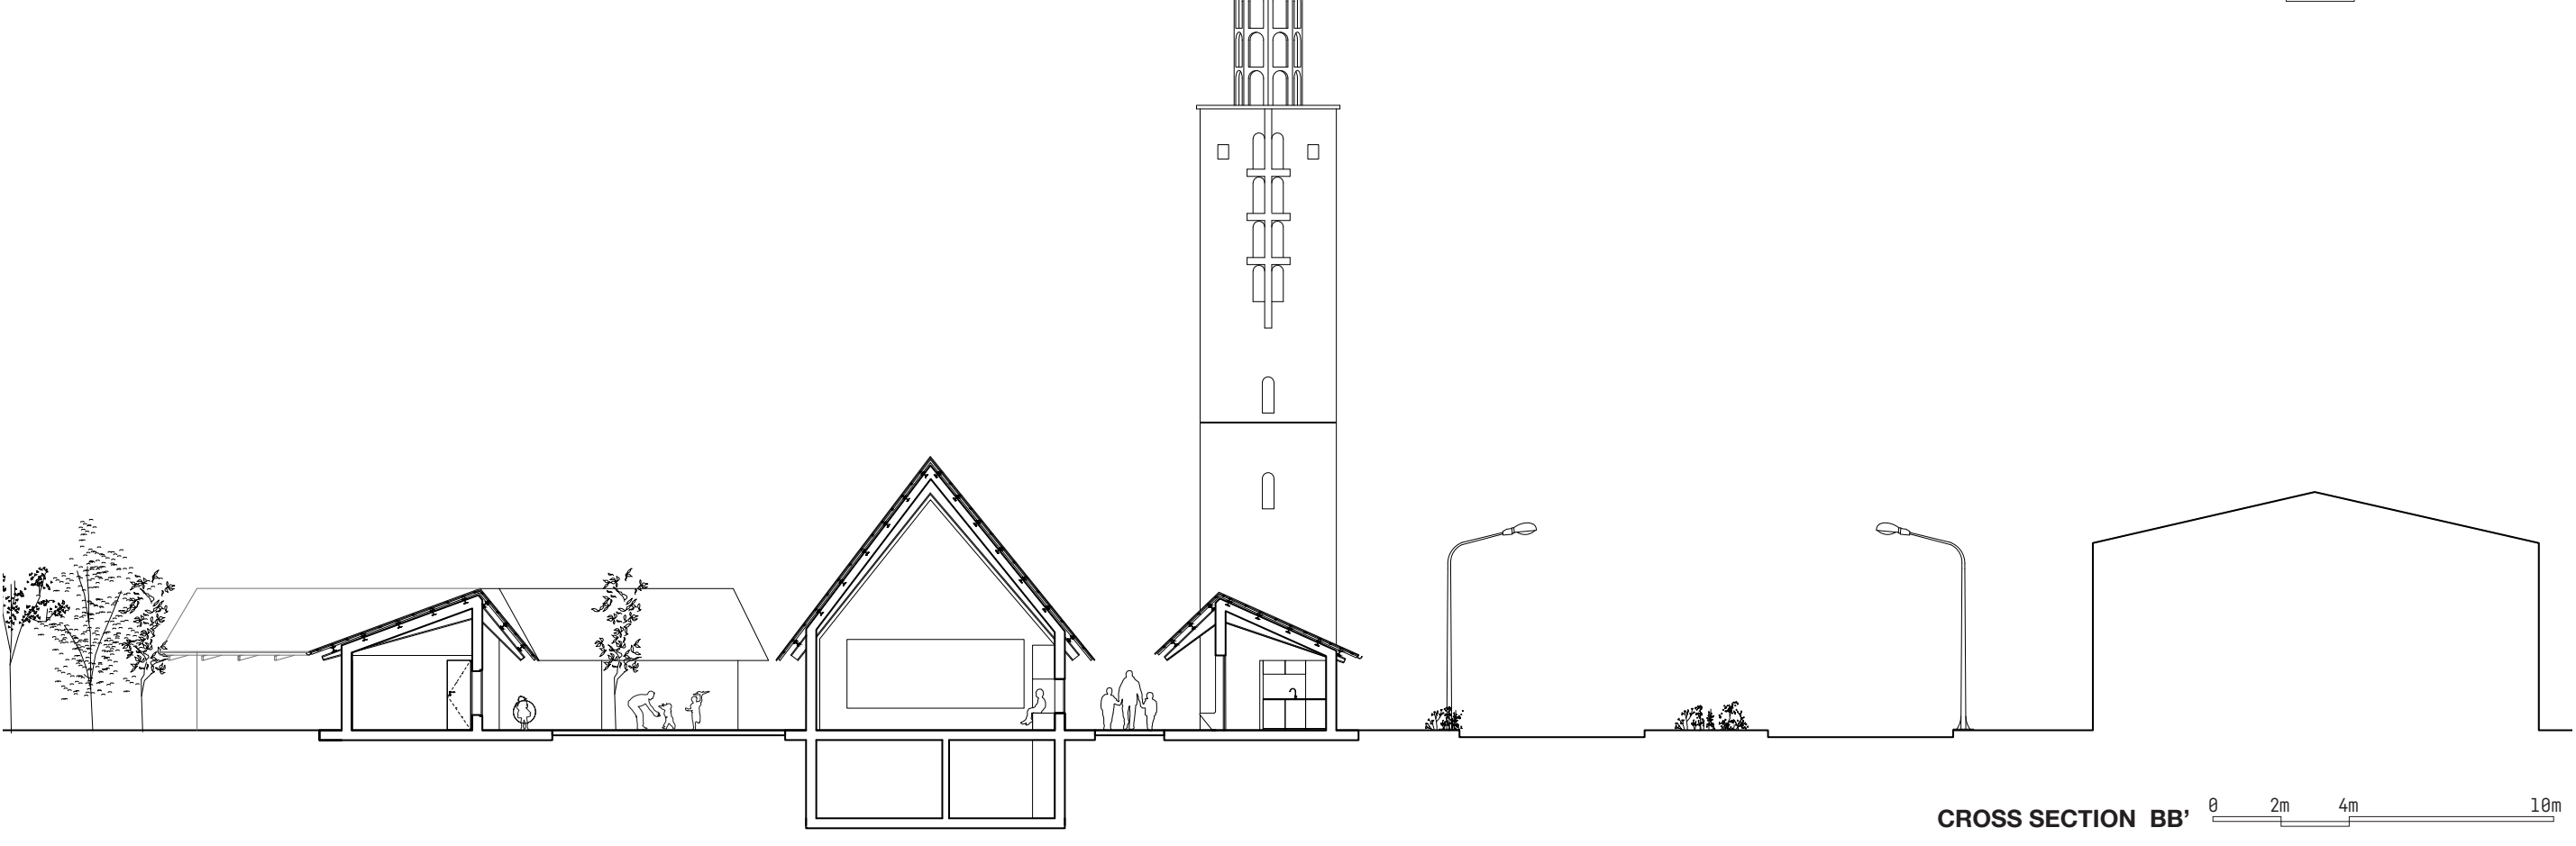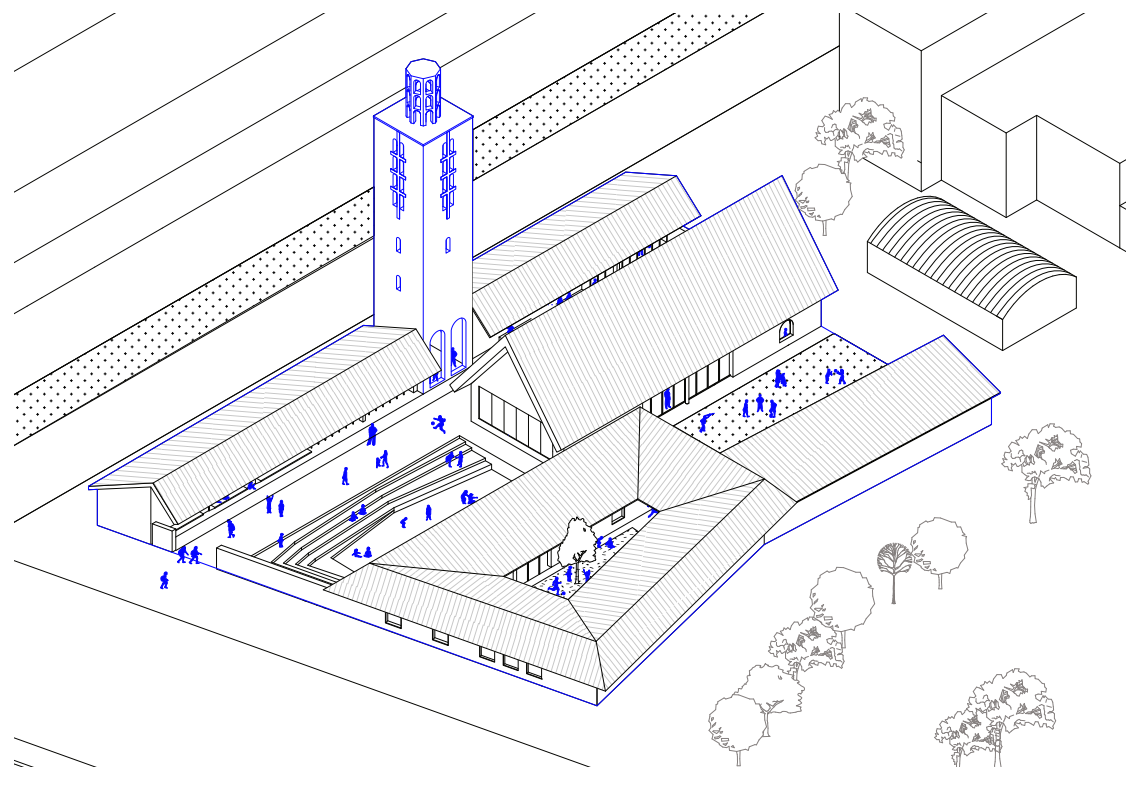

CROSS SECTION BB

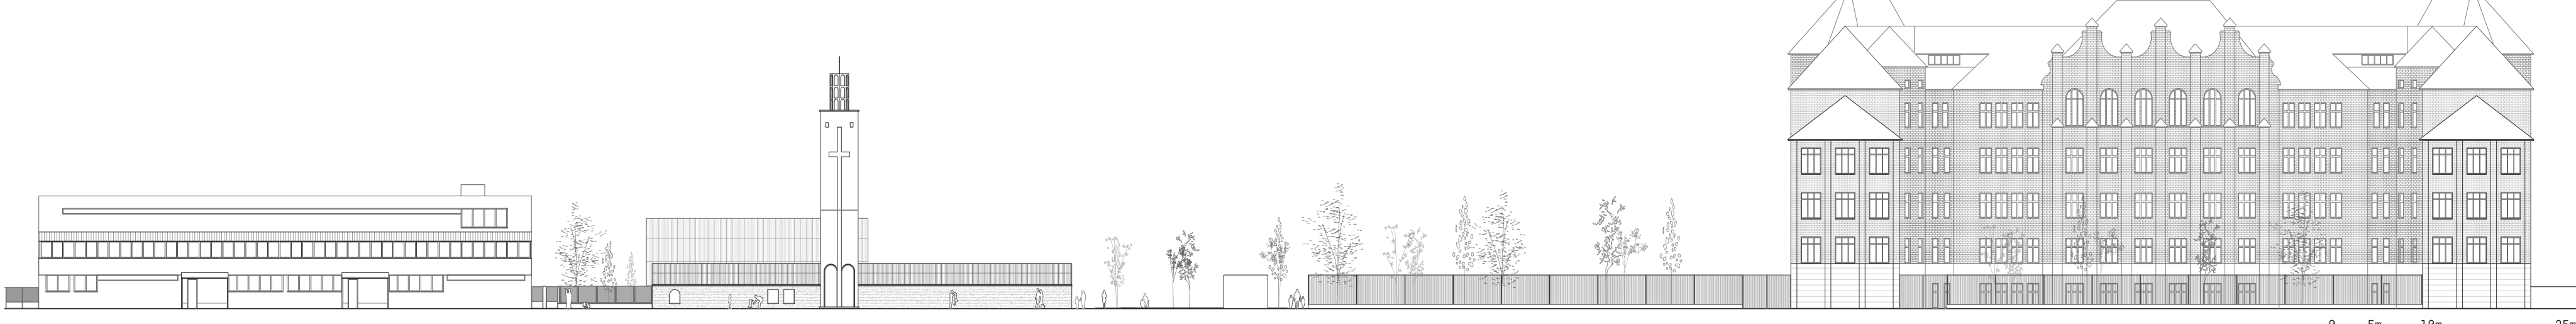

NORTH ELEVATION