


RESUSCITATION

BME Dept. of Public Building Design
Dept. of Construction Technology & Management
Dept. of History of Architecture & Monuments


BUDAPEST MONUMENTS

INTERDISCIPLINARY PROJECT DESIGN SPRING 2019


William Allie, Filip Gawin, Anna Czapla, Anne Otto

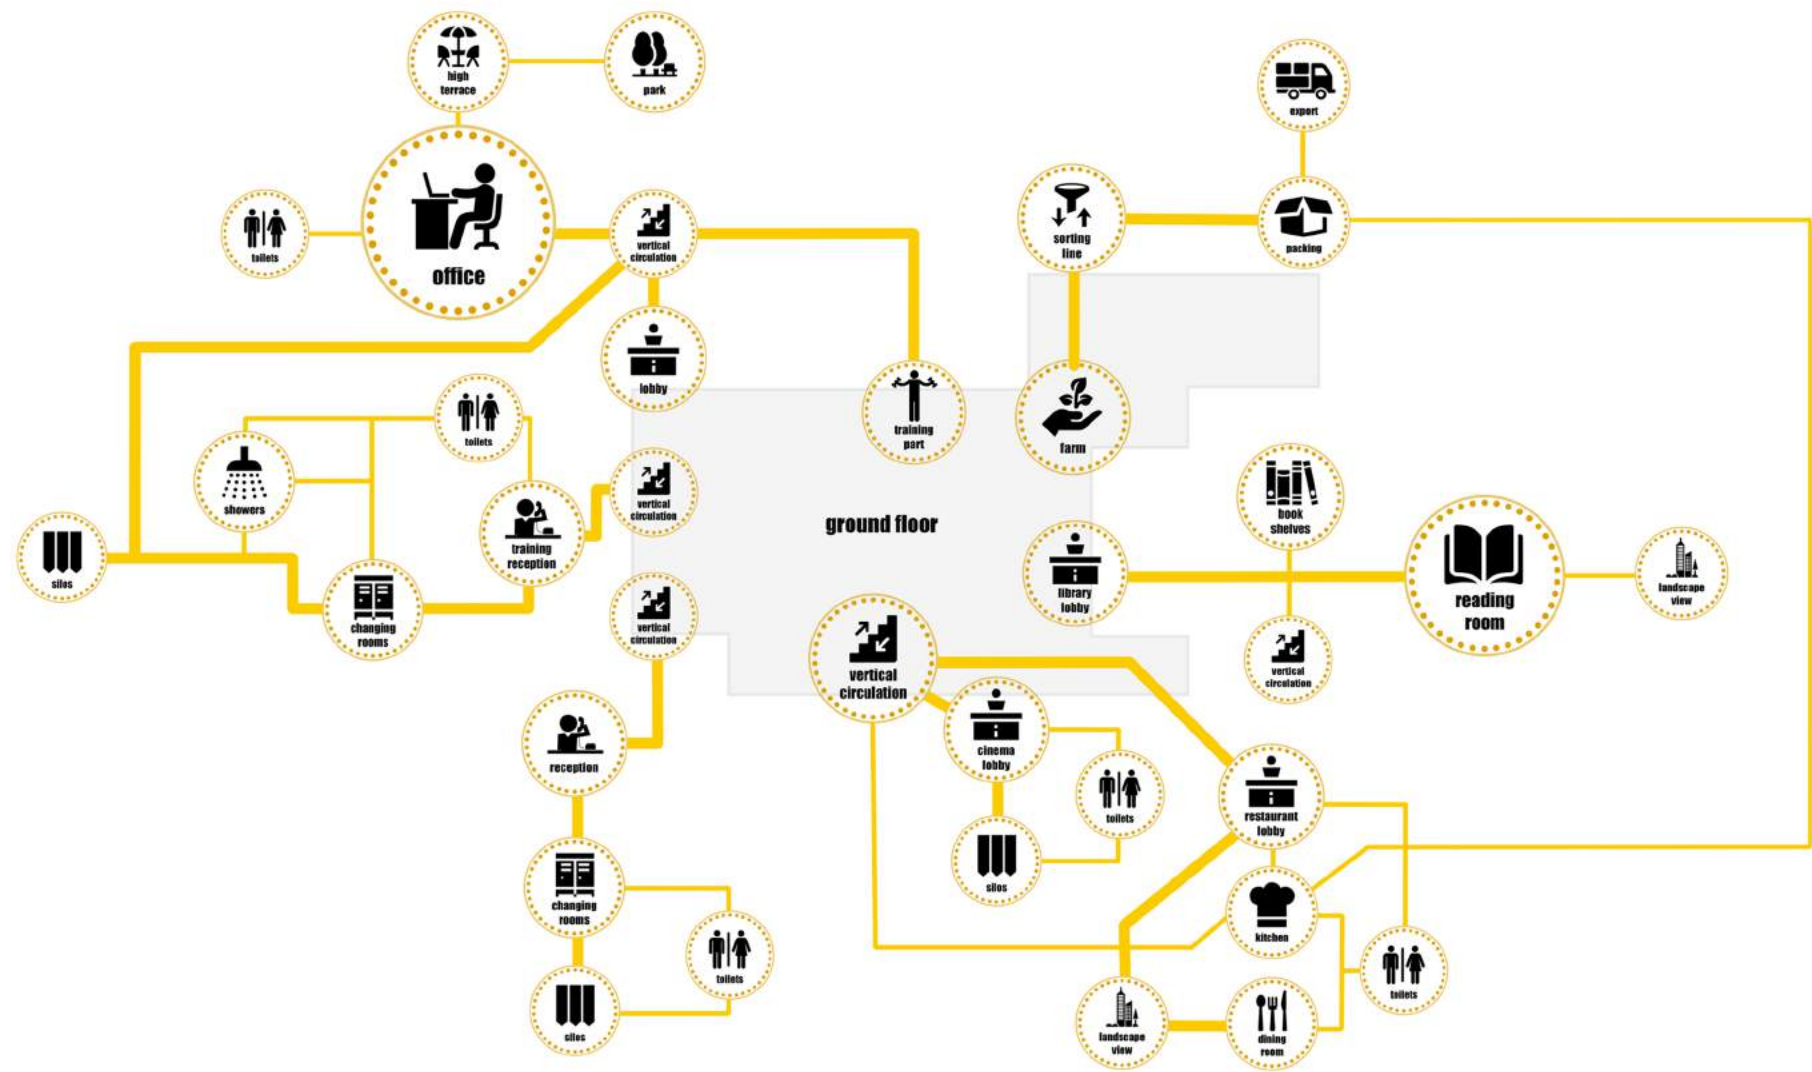


functional diagram

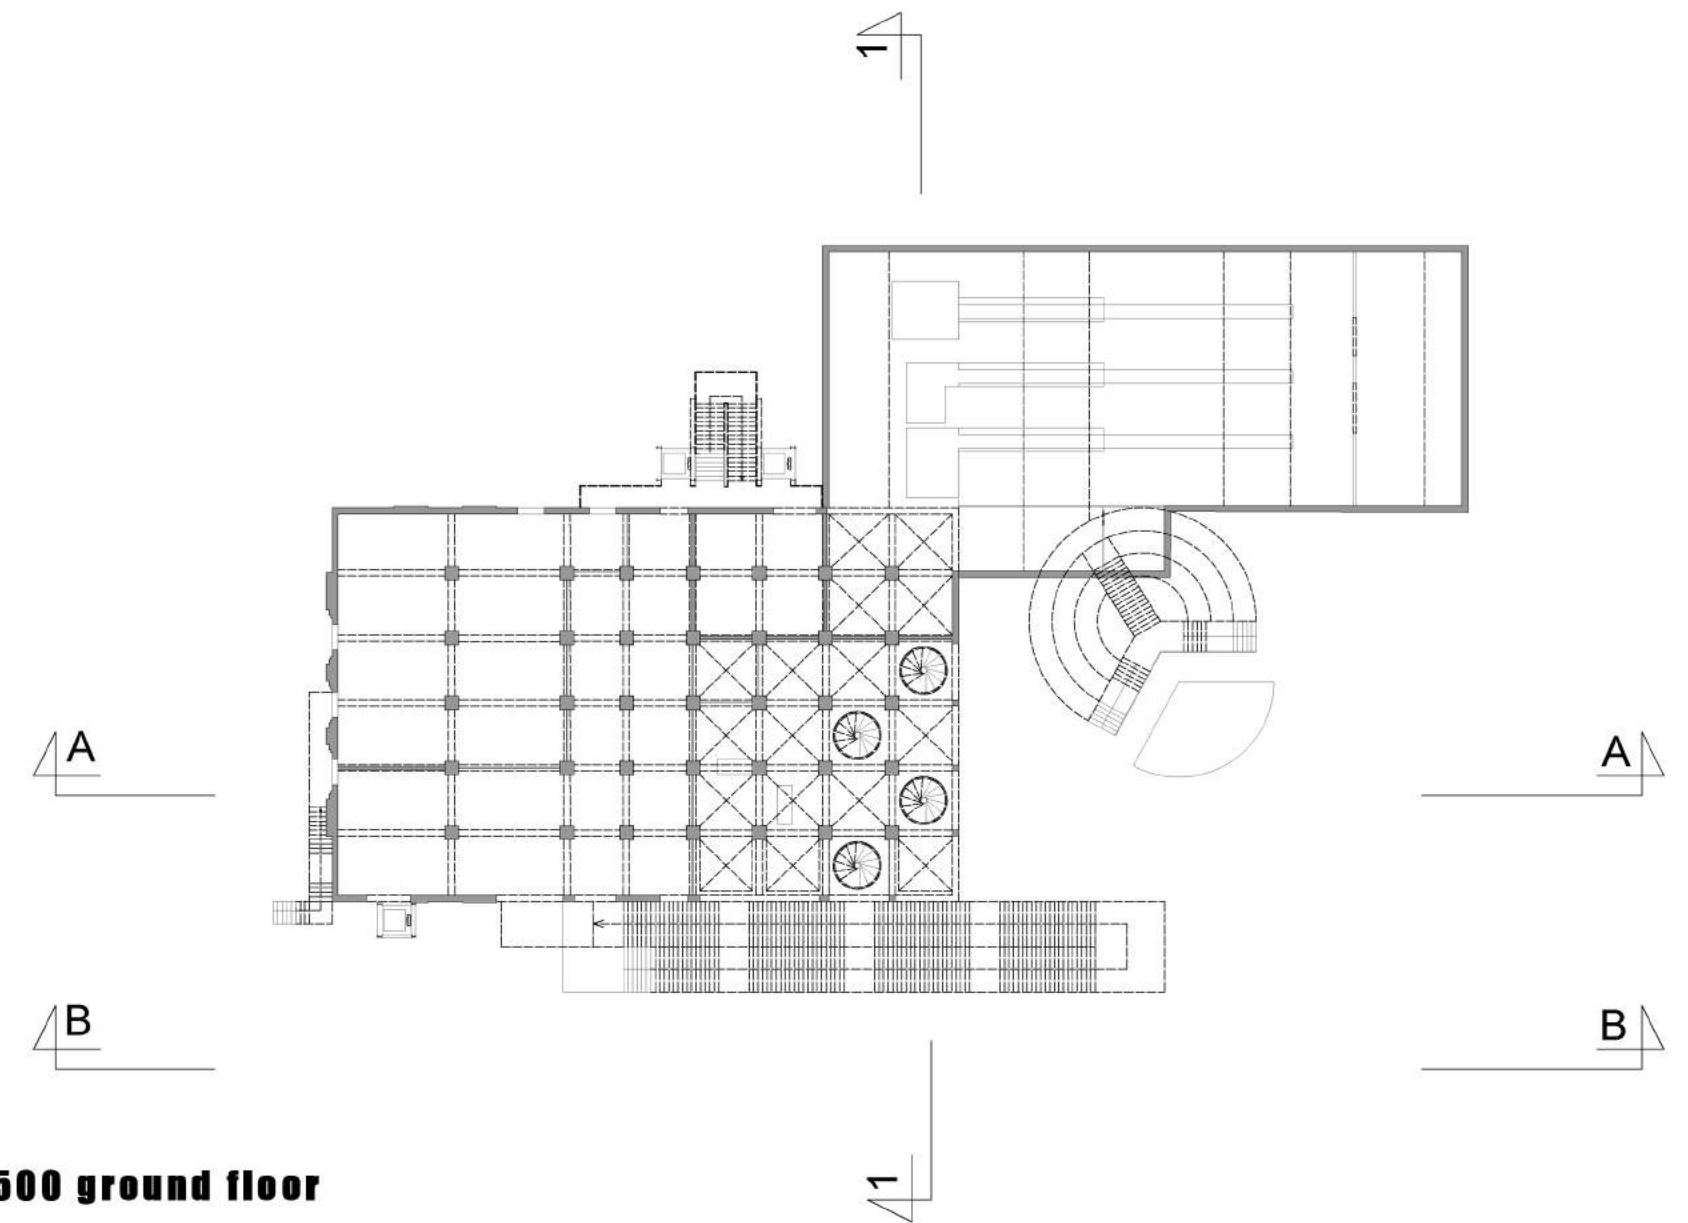

1:500 ground floor

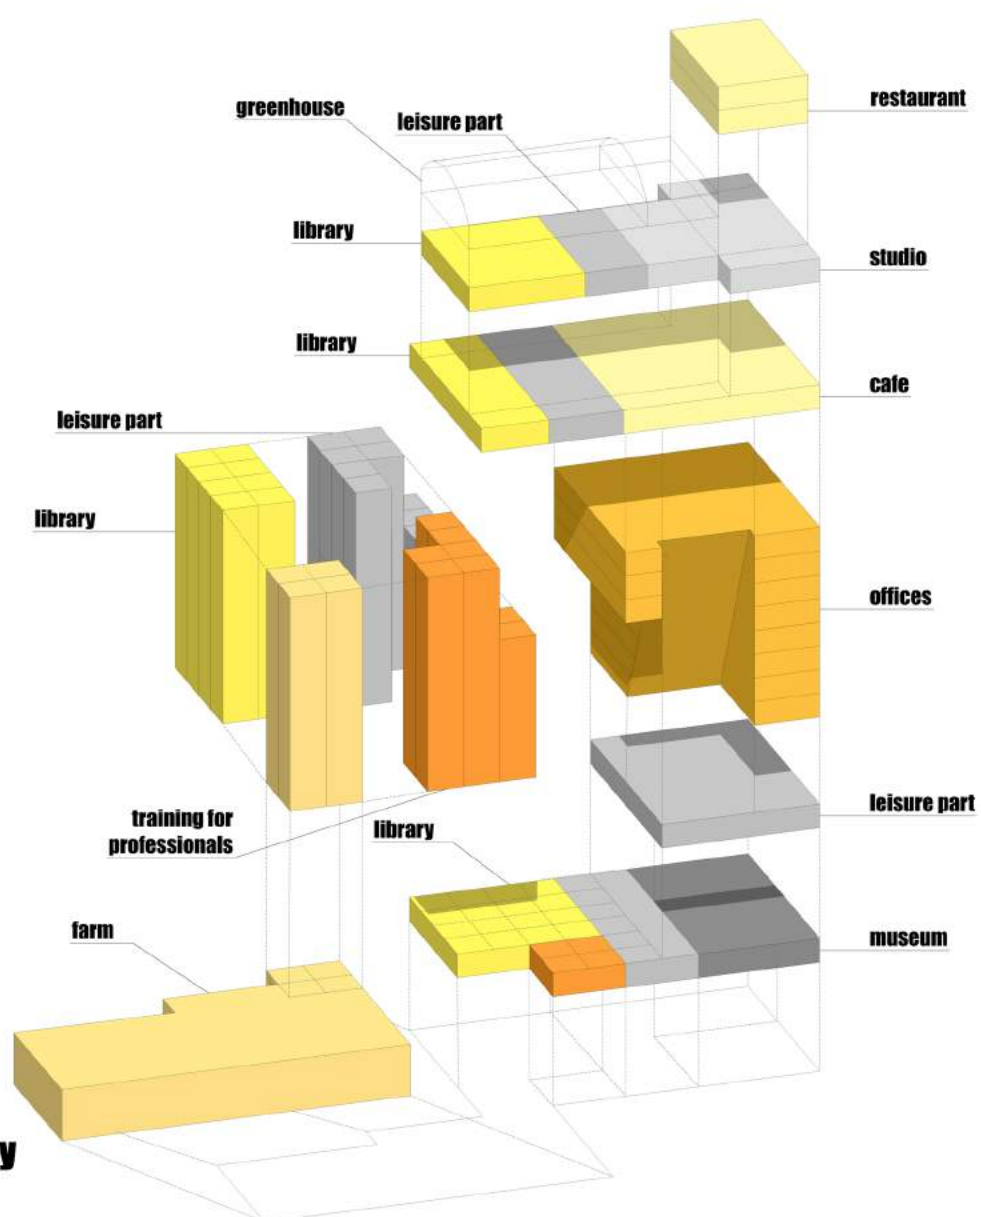


axonometry

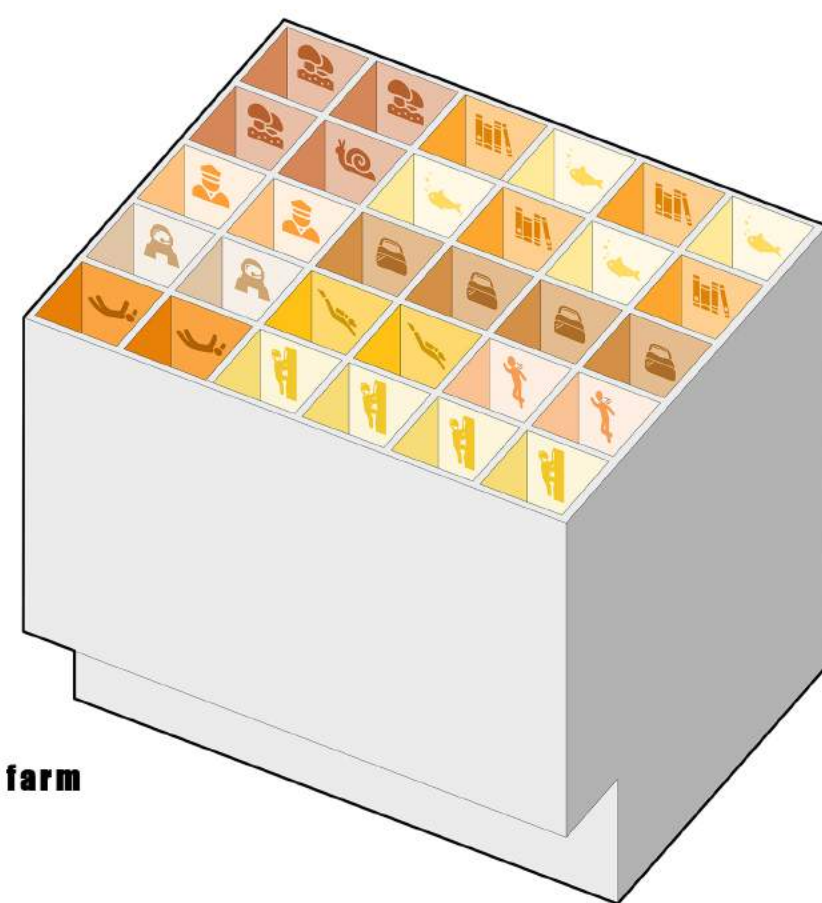


VR+
mushrooms farm
snails farm
library
aquarium

climbing
diving
indoor skydiving
escape room
police training
astronaut training

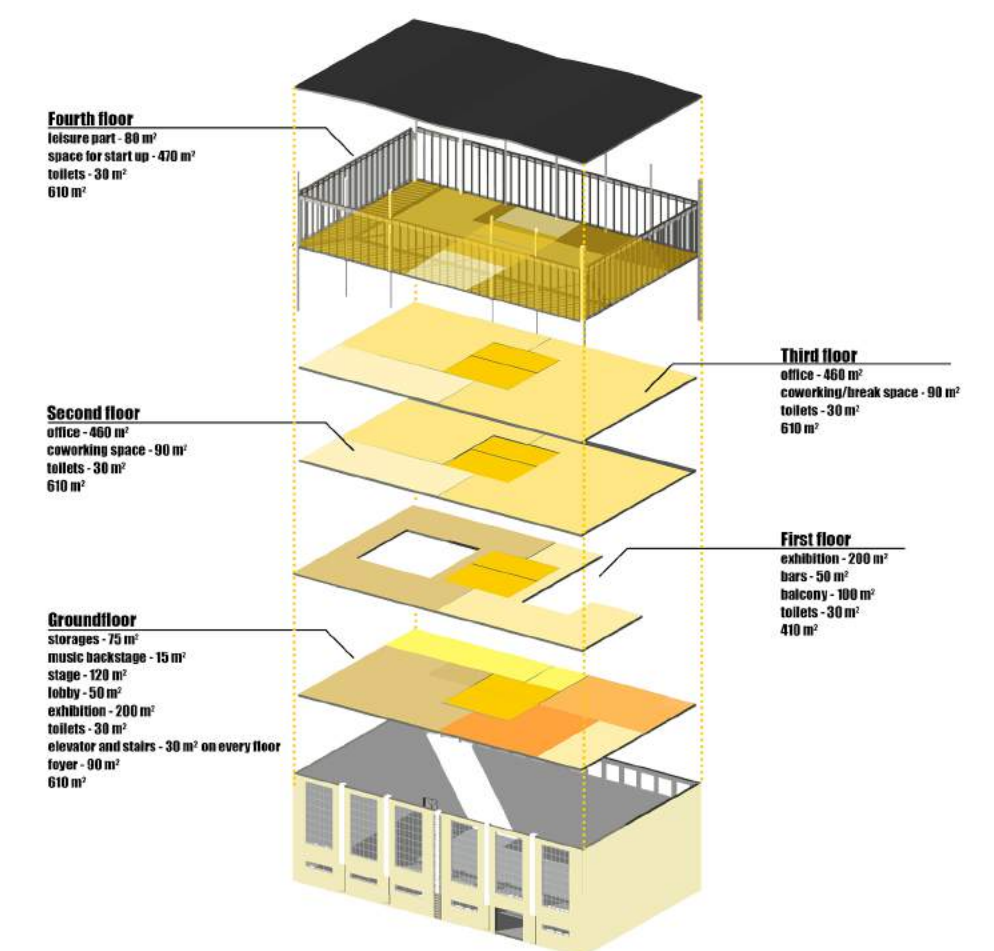

second building

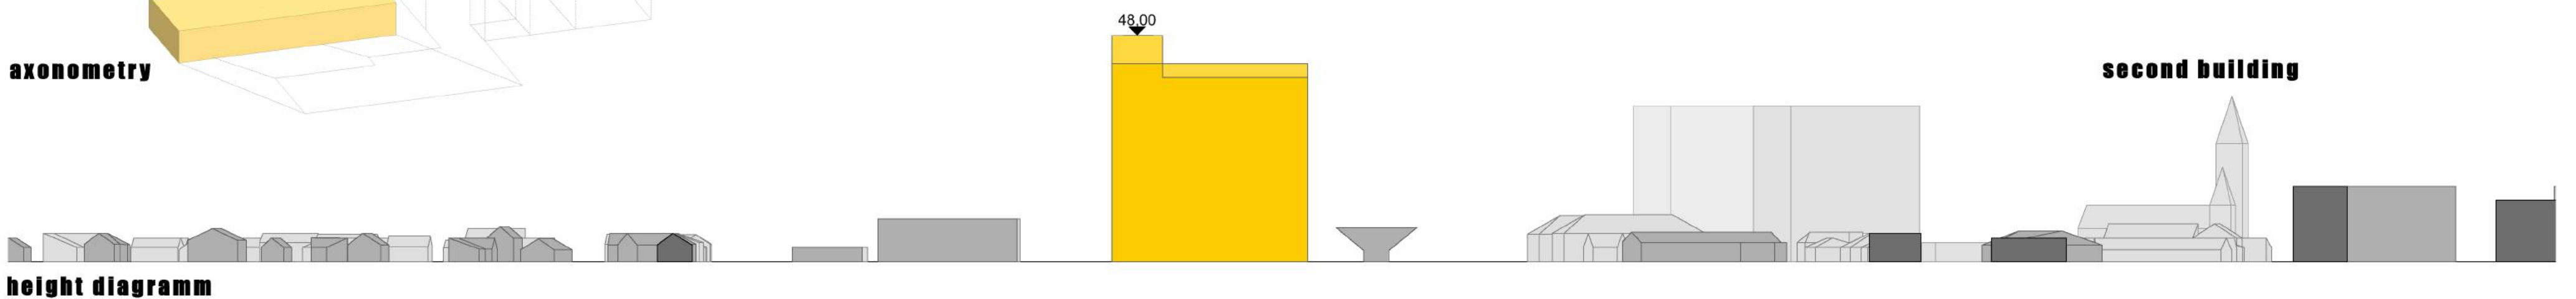

height diagram

