

IMPLANTATION OF PRESENT




BME Dept. of Public Building Design
Dept. of History of Architecture & Monuments


BUDAFOK HERITAGE

INTERDISCIPLINARY PROJECT DESIGN AUTUMN 2019


GRABESU Giulia - KÚSKOVÁ Ivana - MATHON Elise
MEKRABECH Todd - TÜRK Oruç

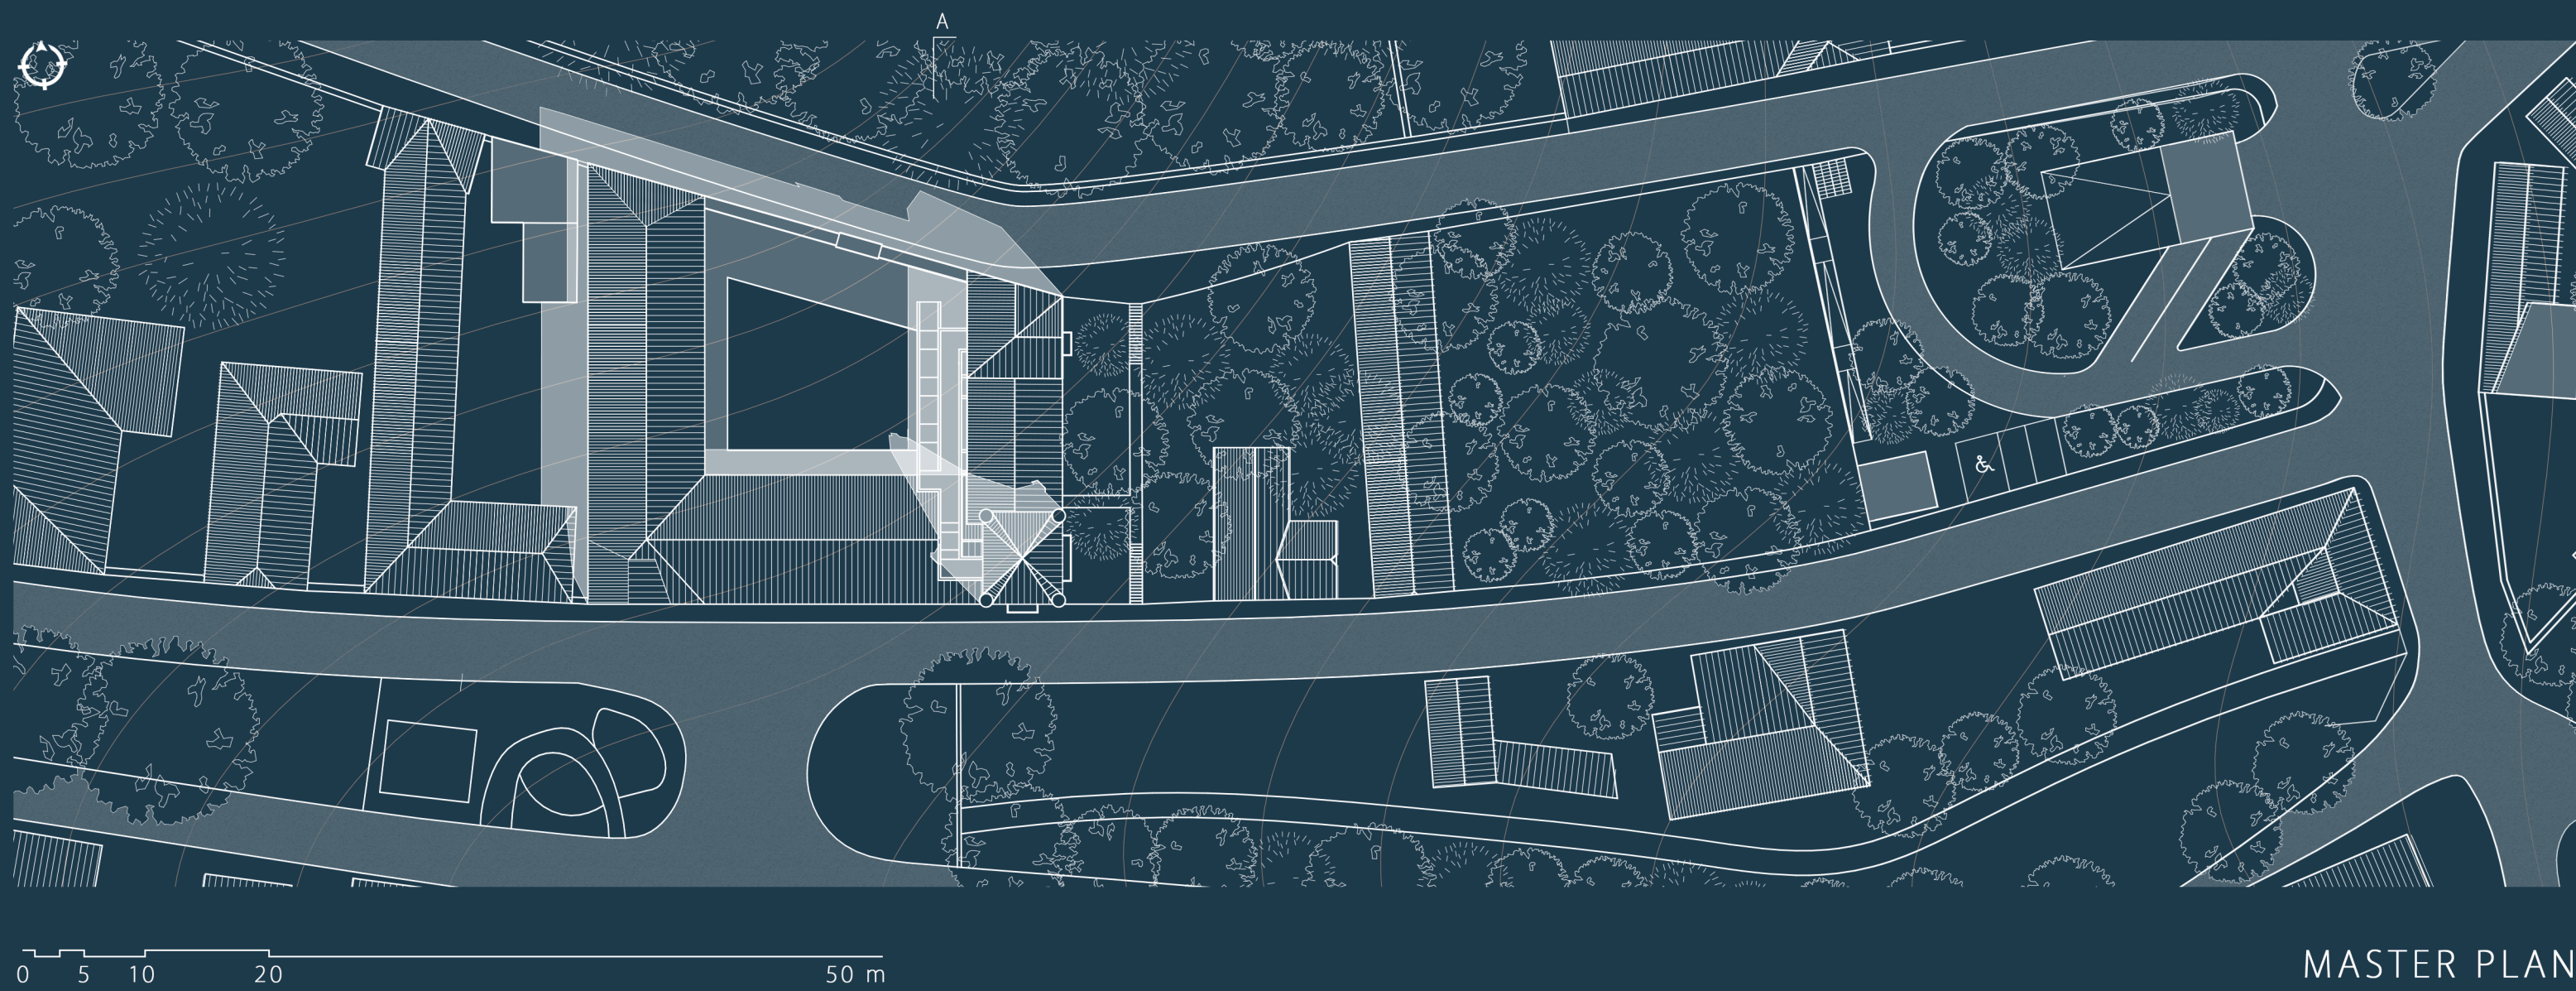


MASTER PLAN

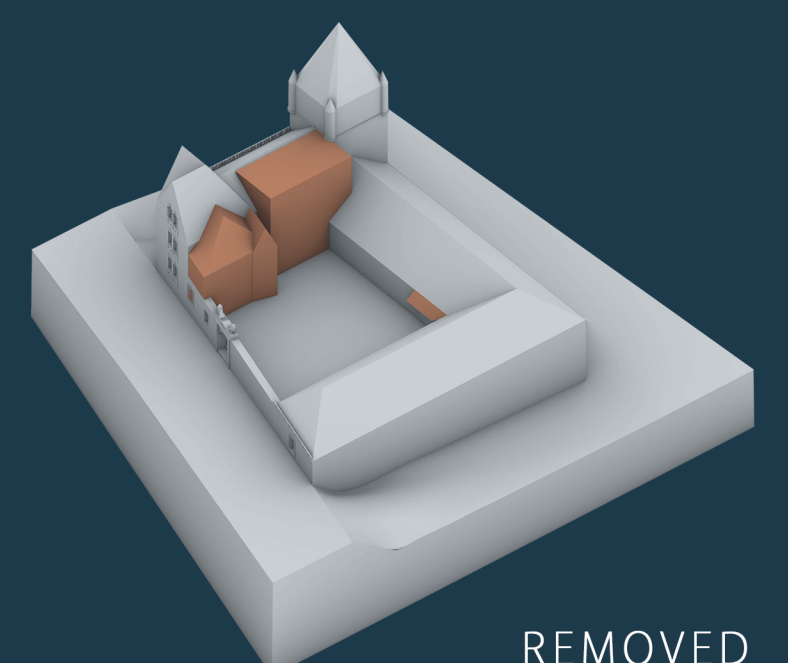


REMOVED
VOLUMES

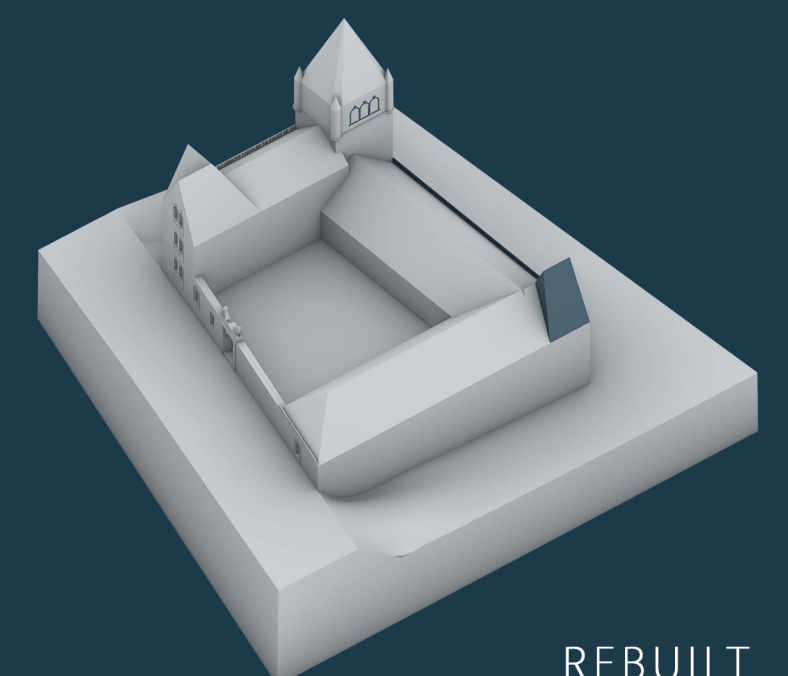


REBUILT
GABLE

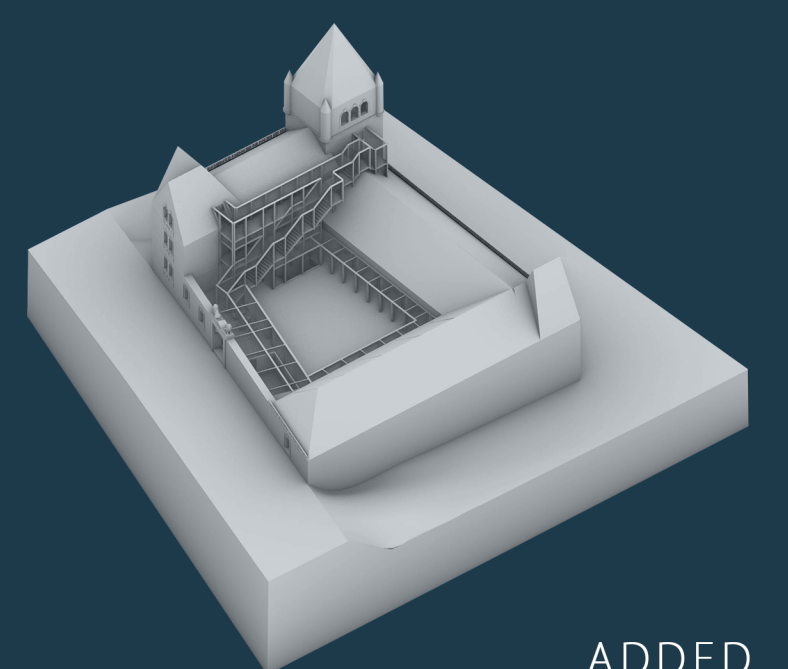


ADDED
DISTRIBUTION

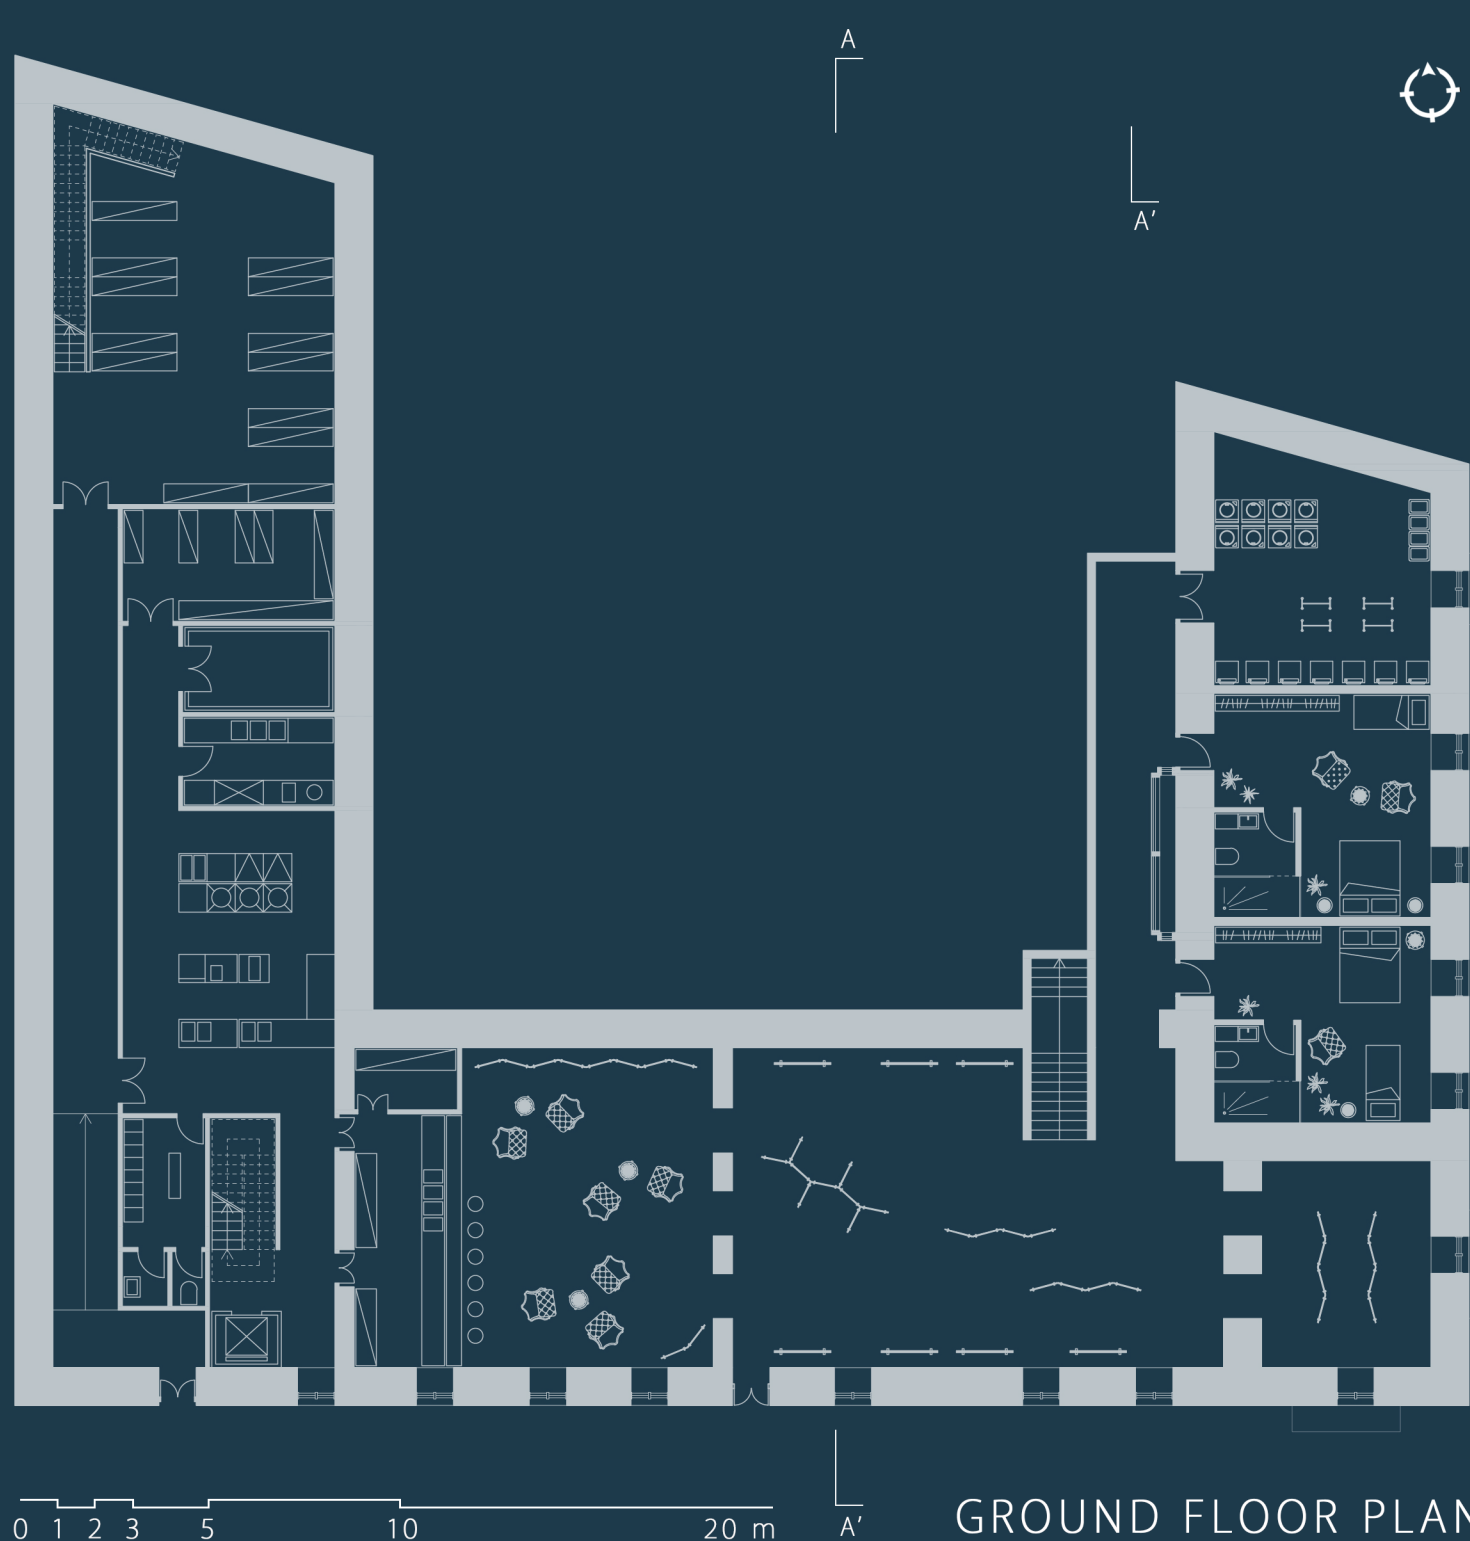

GROUND FLOOR PLAN

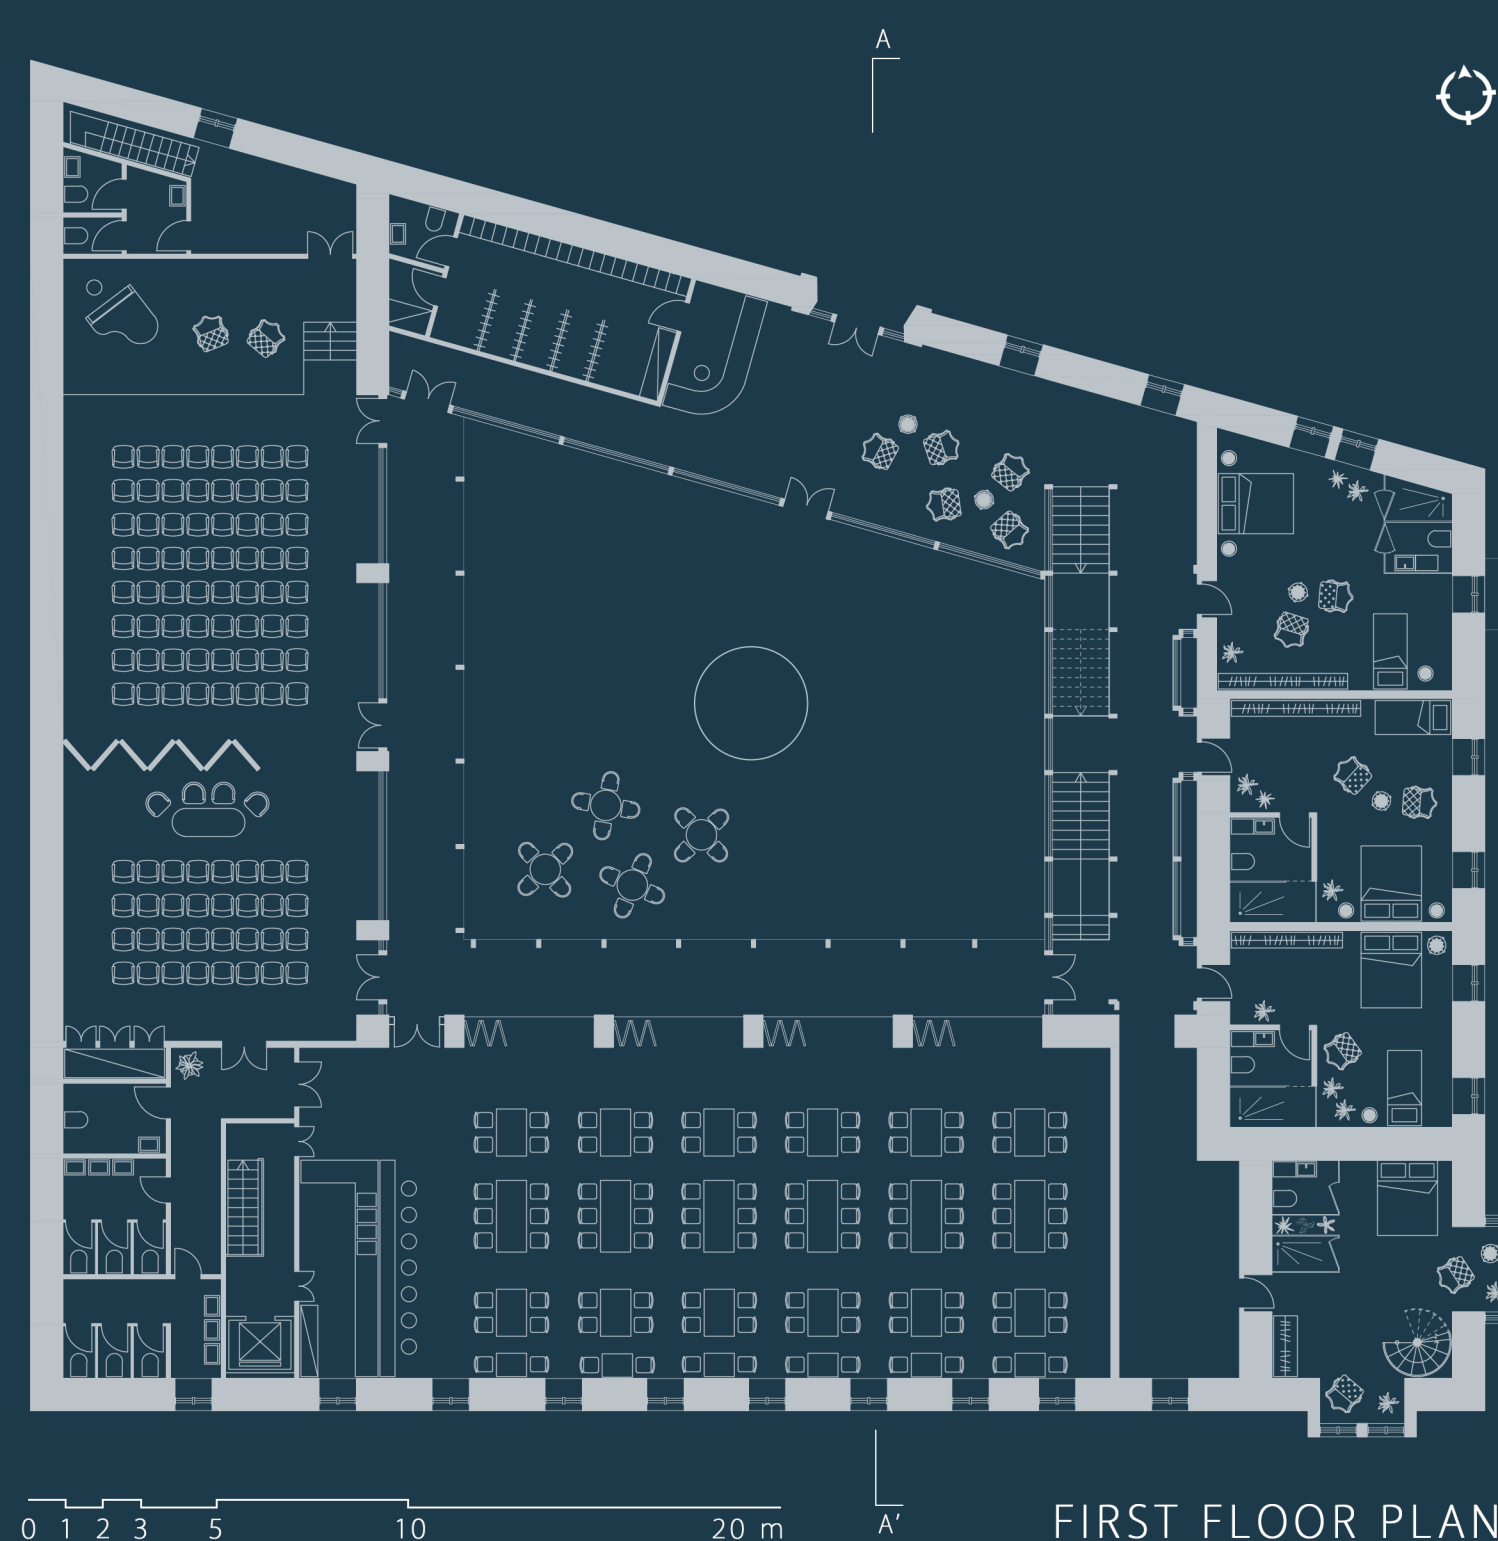

FIRST FLOOR PLAN

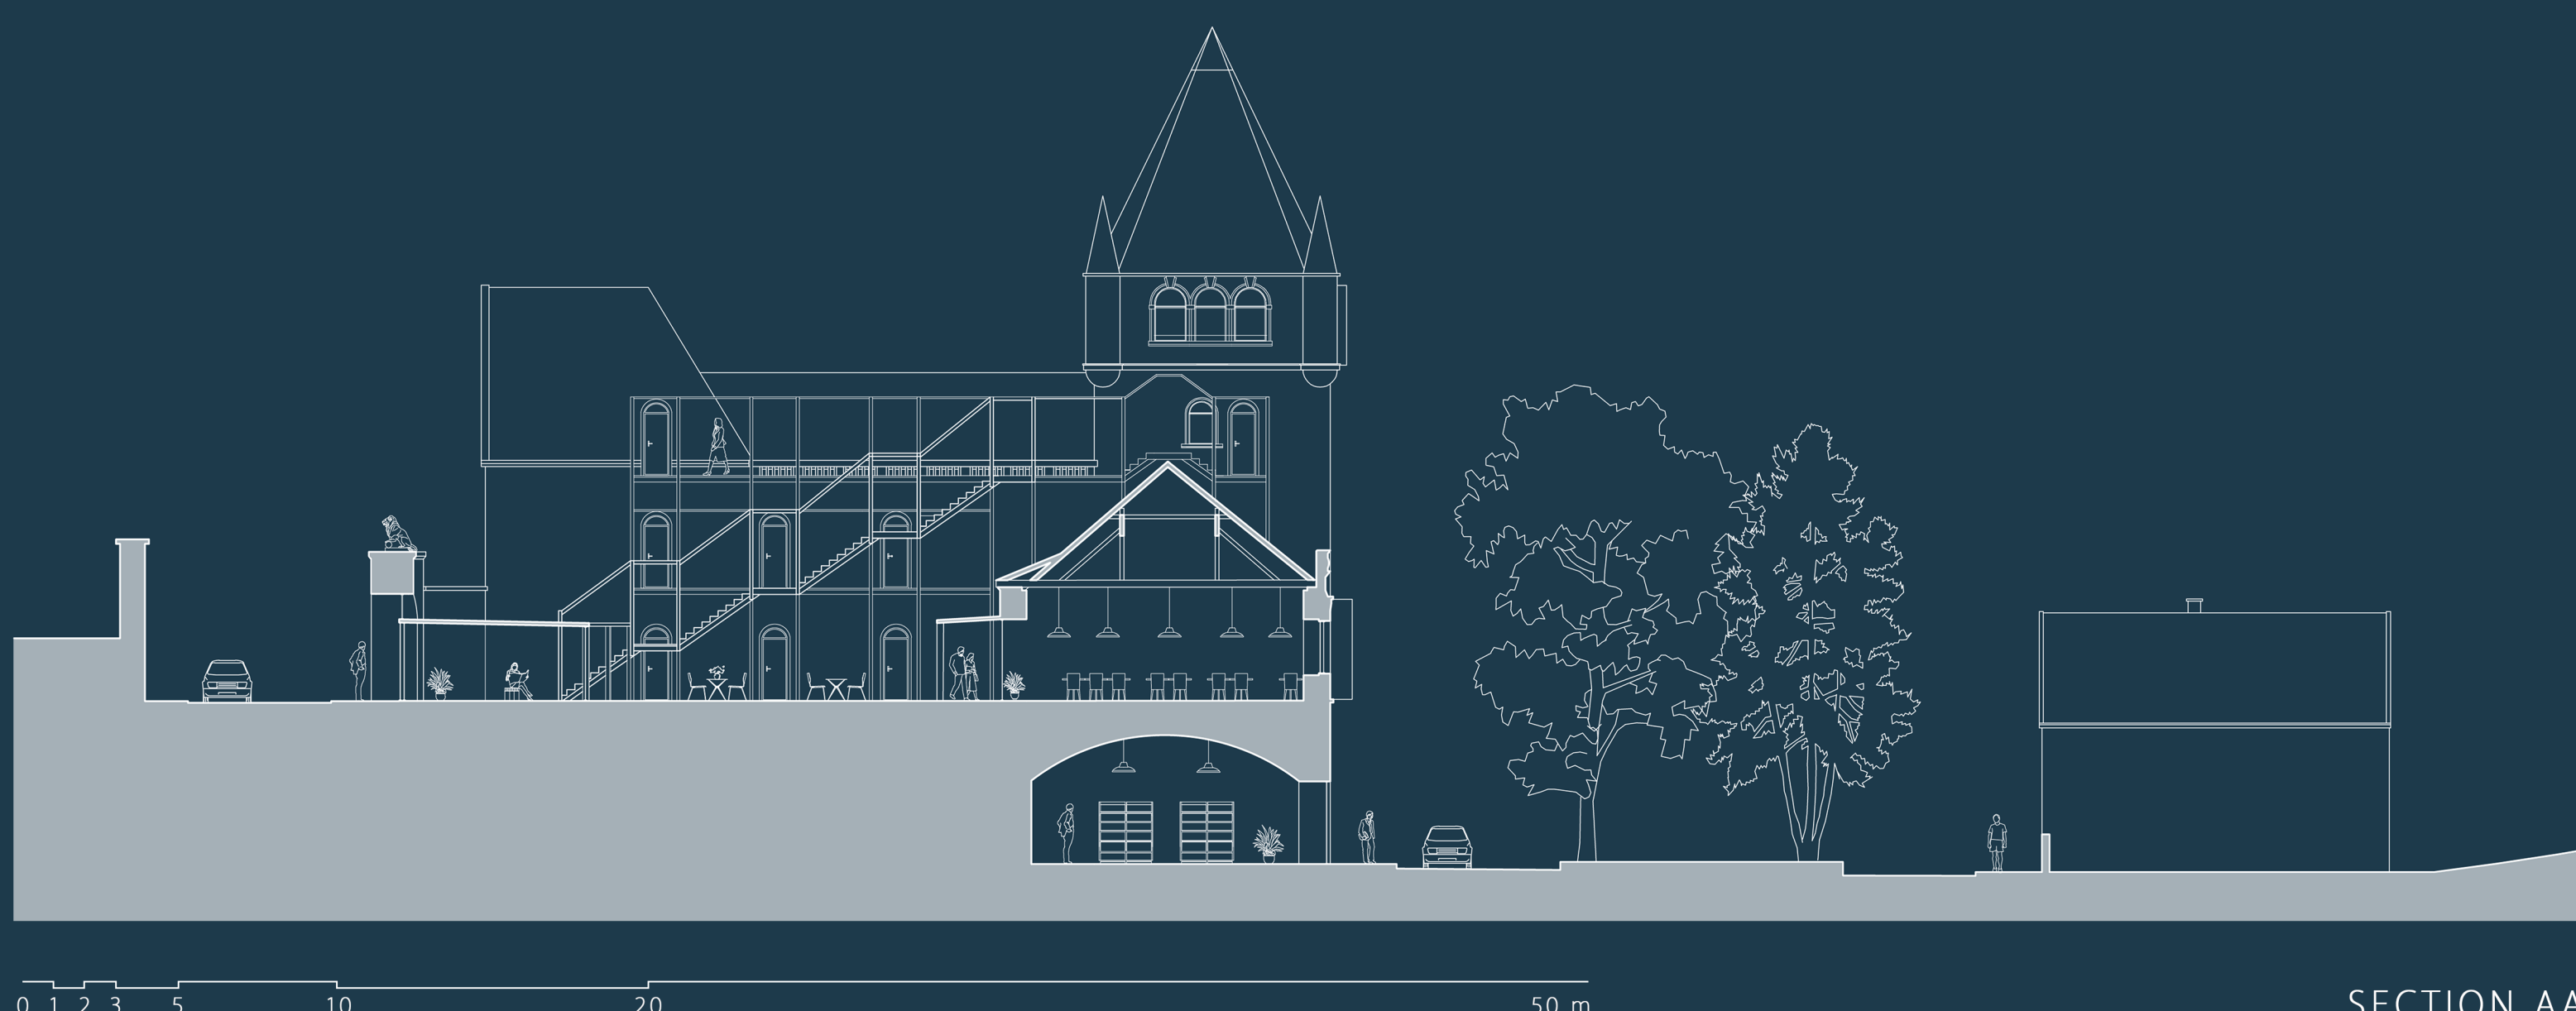

SECTION AA'

