

# TRANSPARENCY




**BME** Dept. of Public Building Design  
Dept. of Building Construction

BUDAPEST MAGDOLNA QUARTER

INTERDISCIPLINARY PROJECT DESIGN AUTUMN 2018

KEES Sabine, SABARICH Carla, VERNEREY Alice & VIEIRA Joana

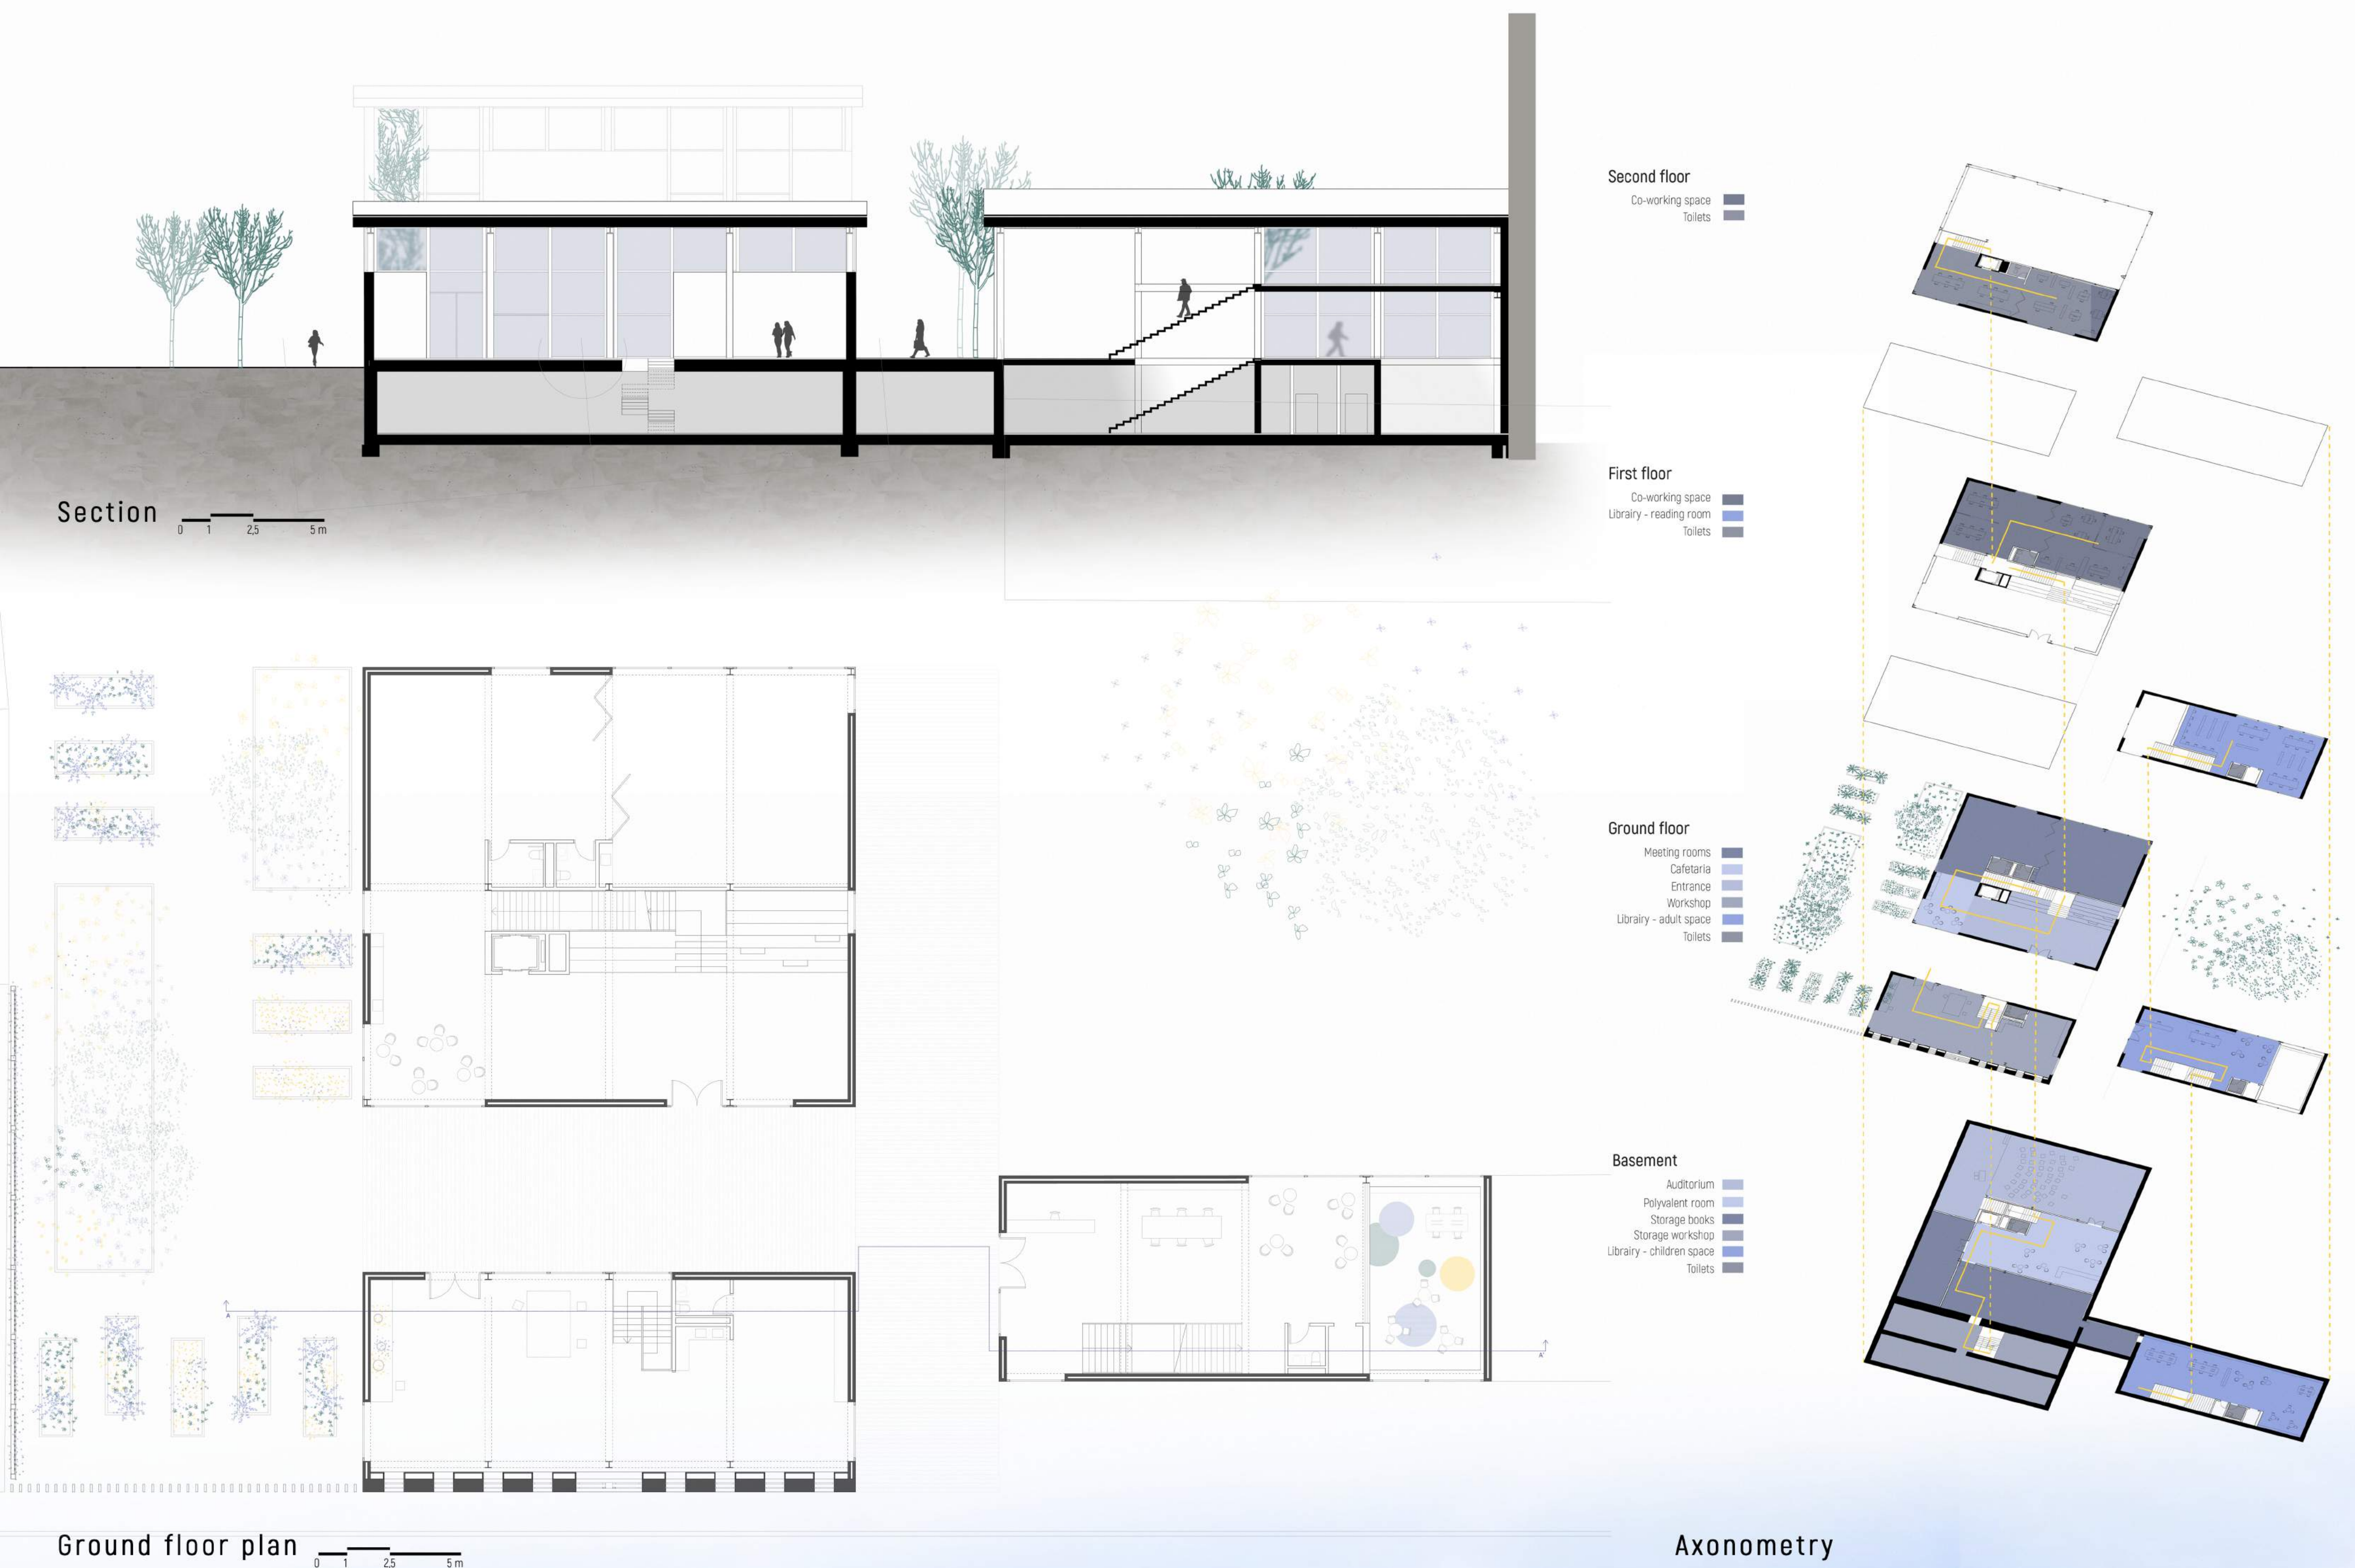

**Facade** 0 1 2.5 5m