

TRANSPARENCY

BME Dept. of Public Building Design
Dept. of Building Construction




BUDAPEST MAGDOLNA QUARTER


INTERDISCIPLINARY PROJECT DESIGN AUTUMN 2018

María CEBRIÁN - Laura BERMUDEZ - Livia DI CURZO - Sarah DUHALDE


PEDESTRIAN STREET

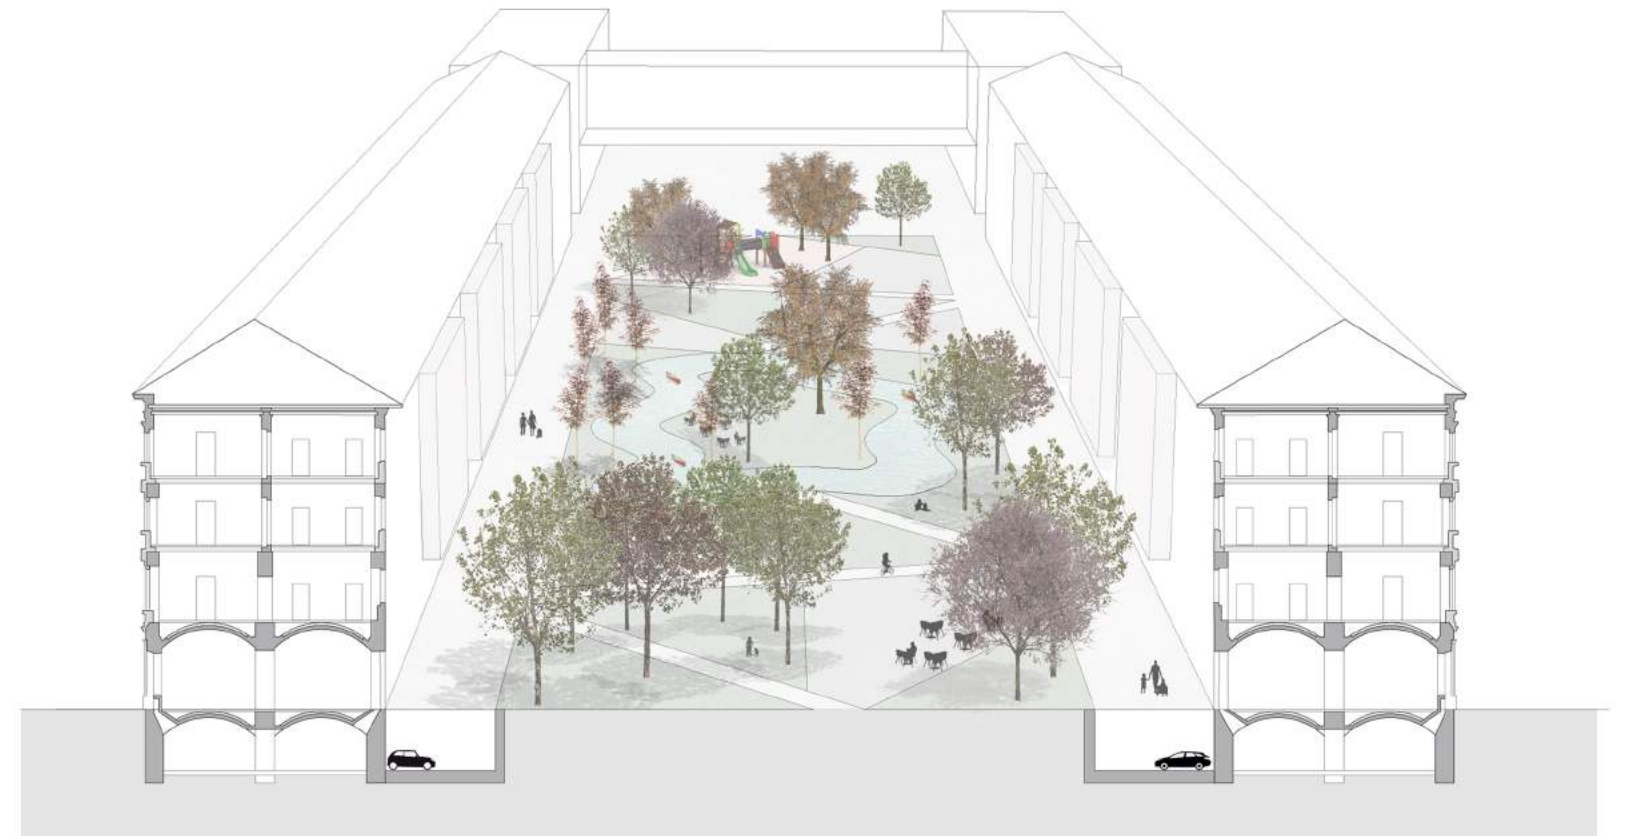



MULTICULTURAL CENTER

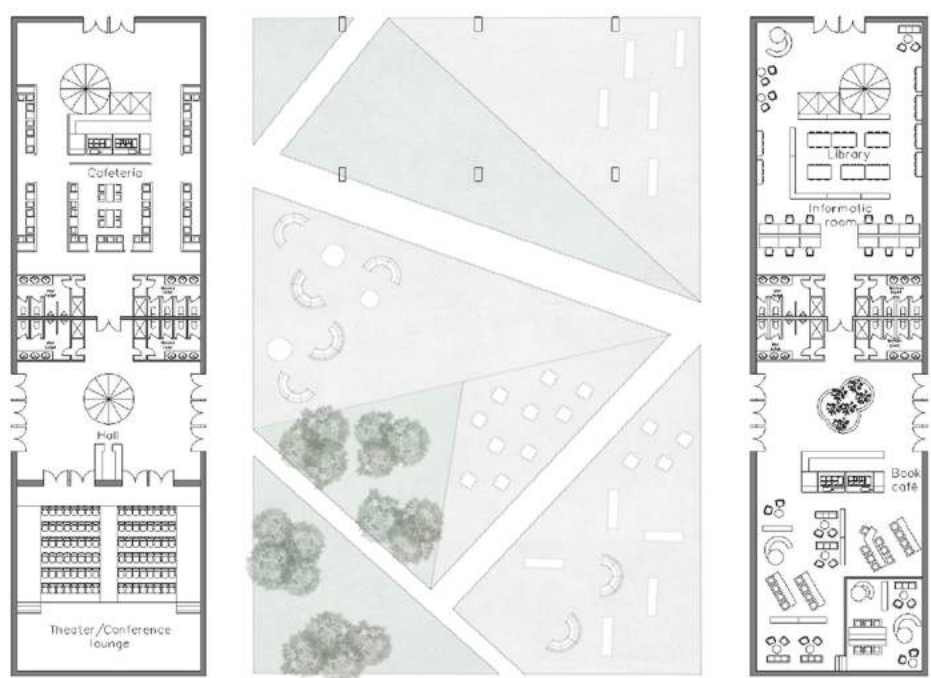



GROUND FLOOR

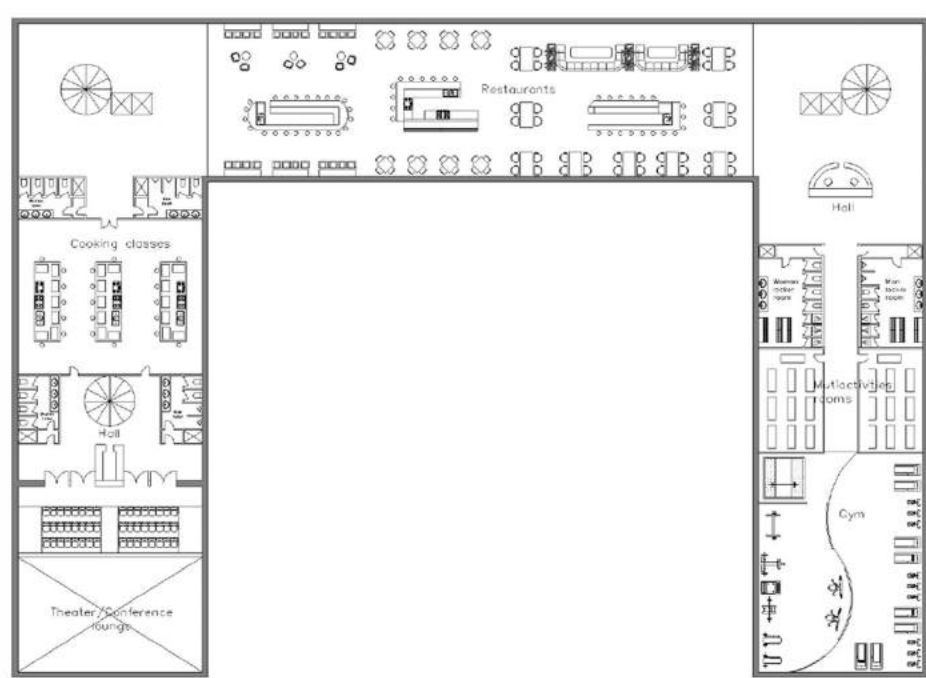

FIRST FLOOR

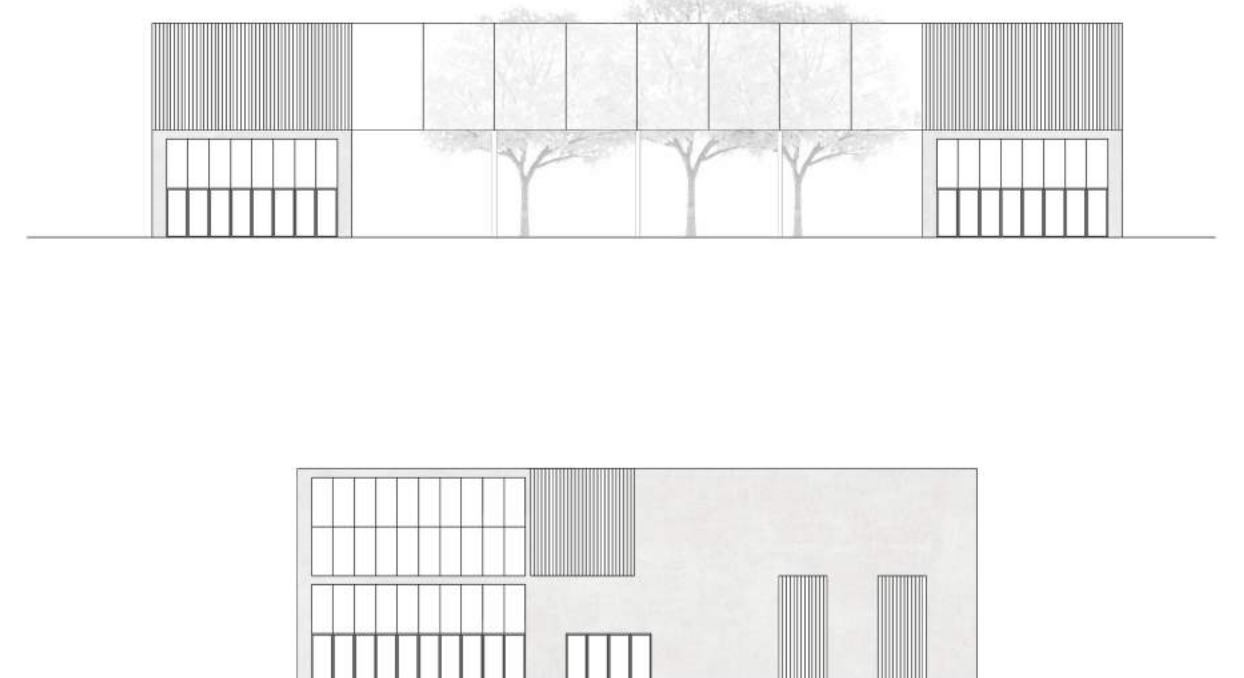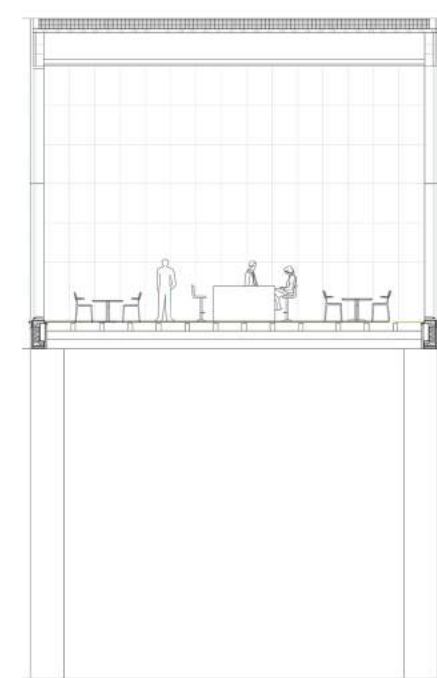

NEW CONDITION APARTMENTS

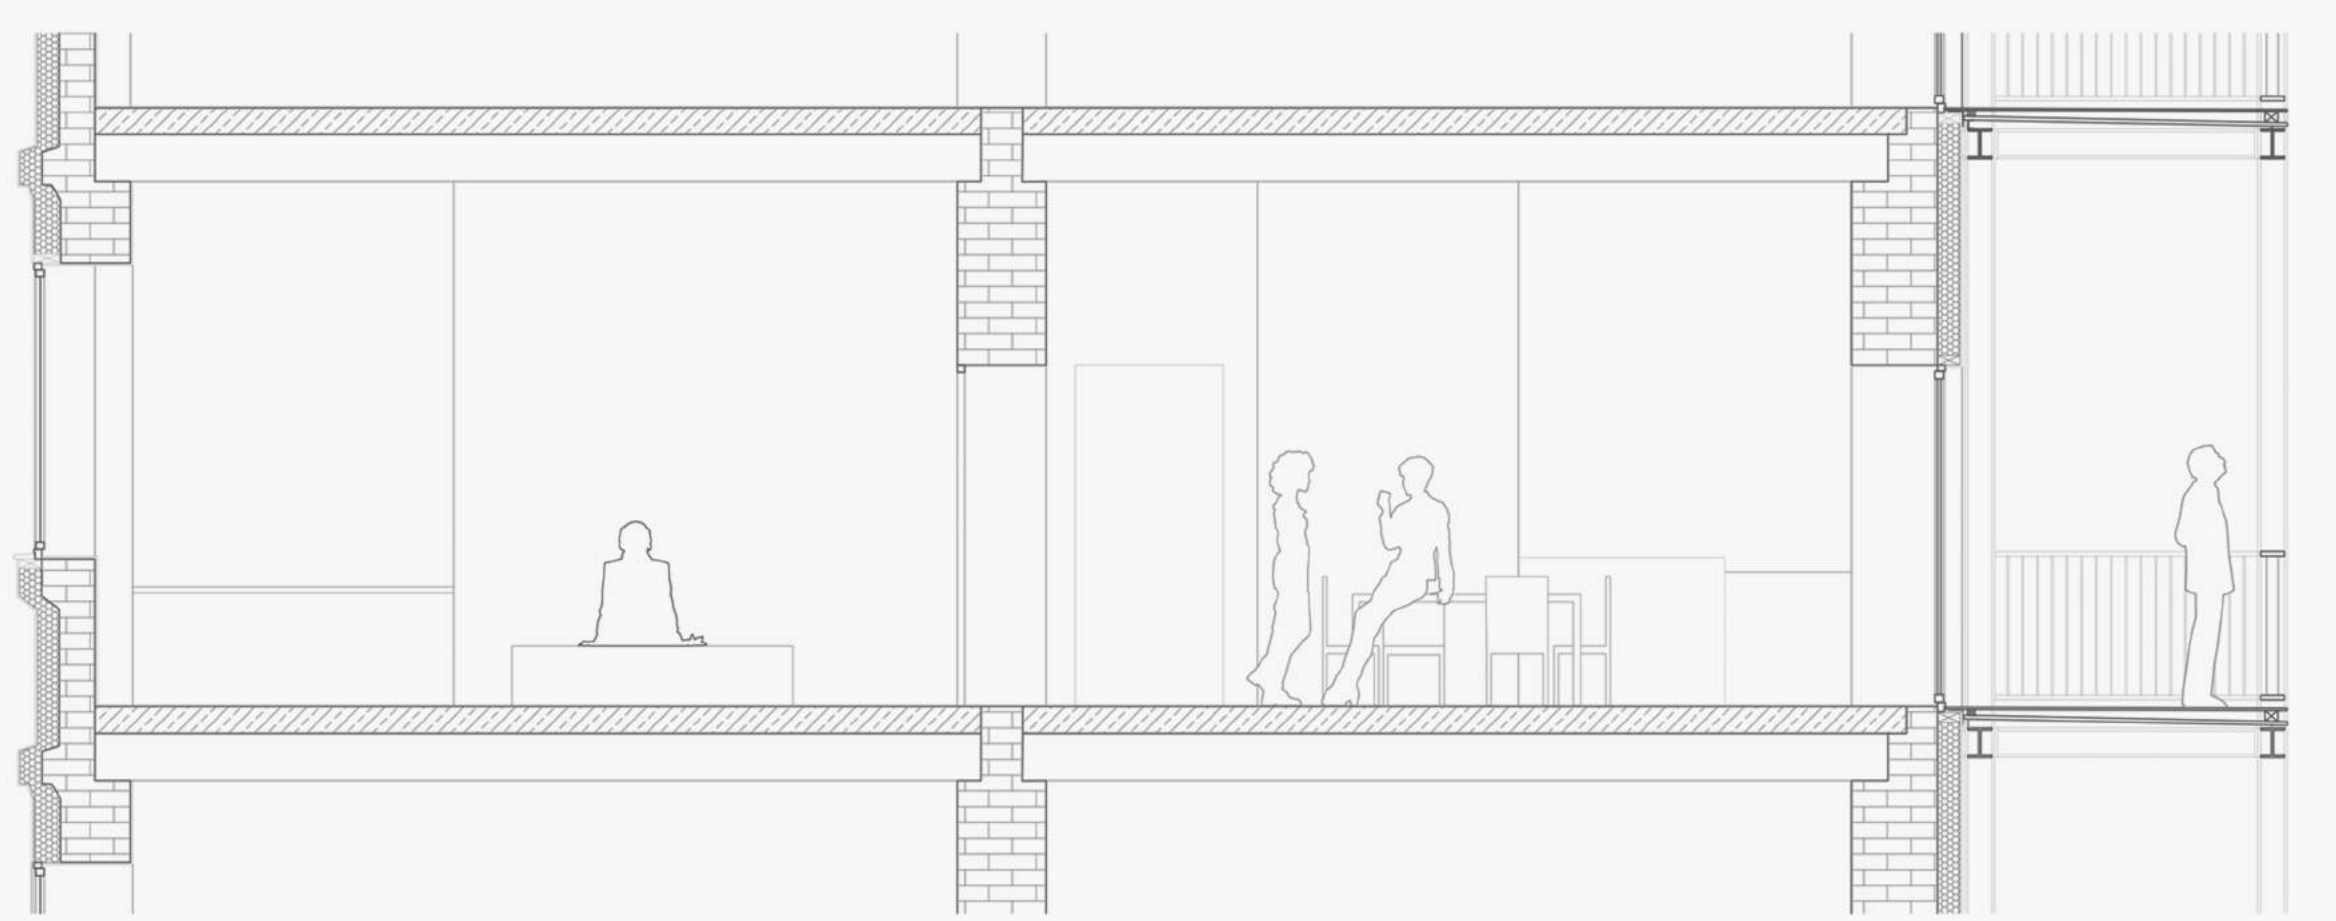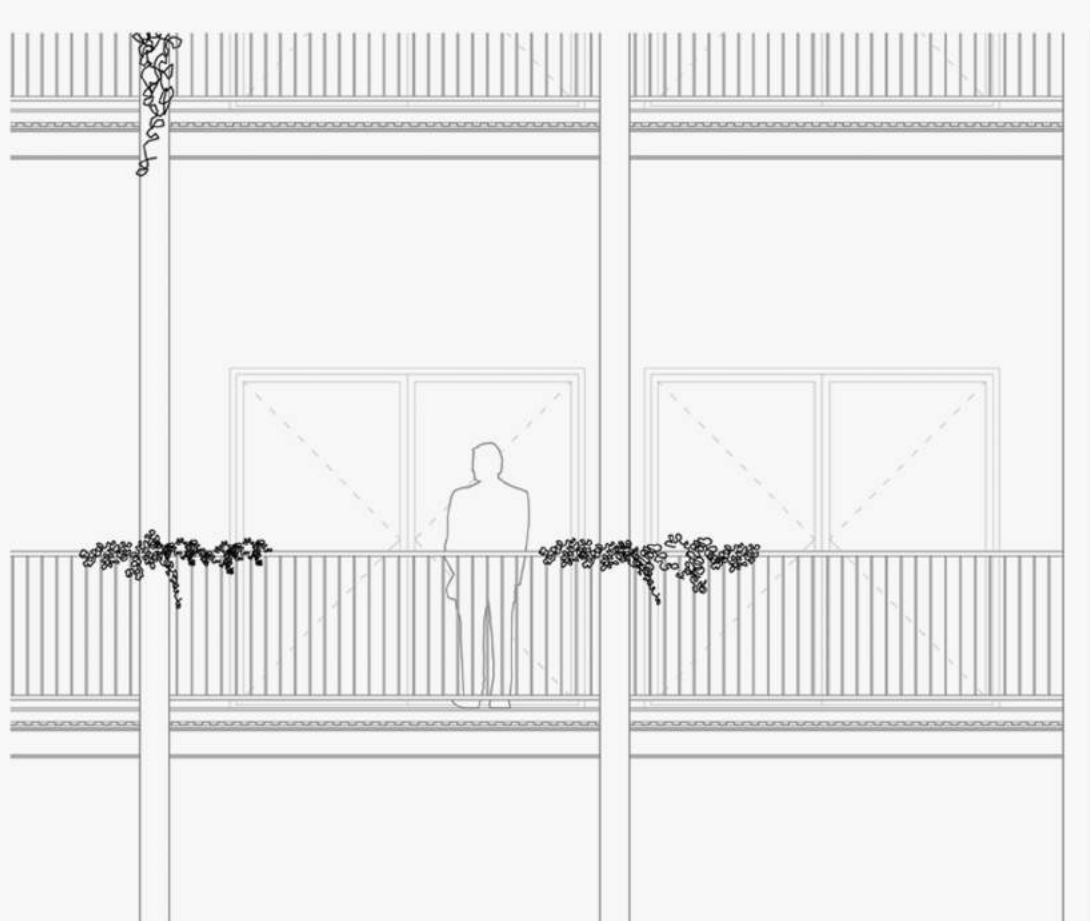

0 0.5 2.5 m