




- 1. Előtér
- 2. Gépészeti helyiség
- 3. Mosdó
- 4. Előadó
- 5. Belső udvar

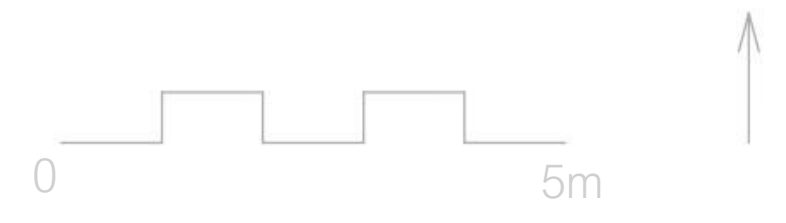


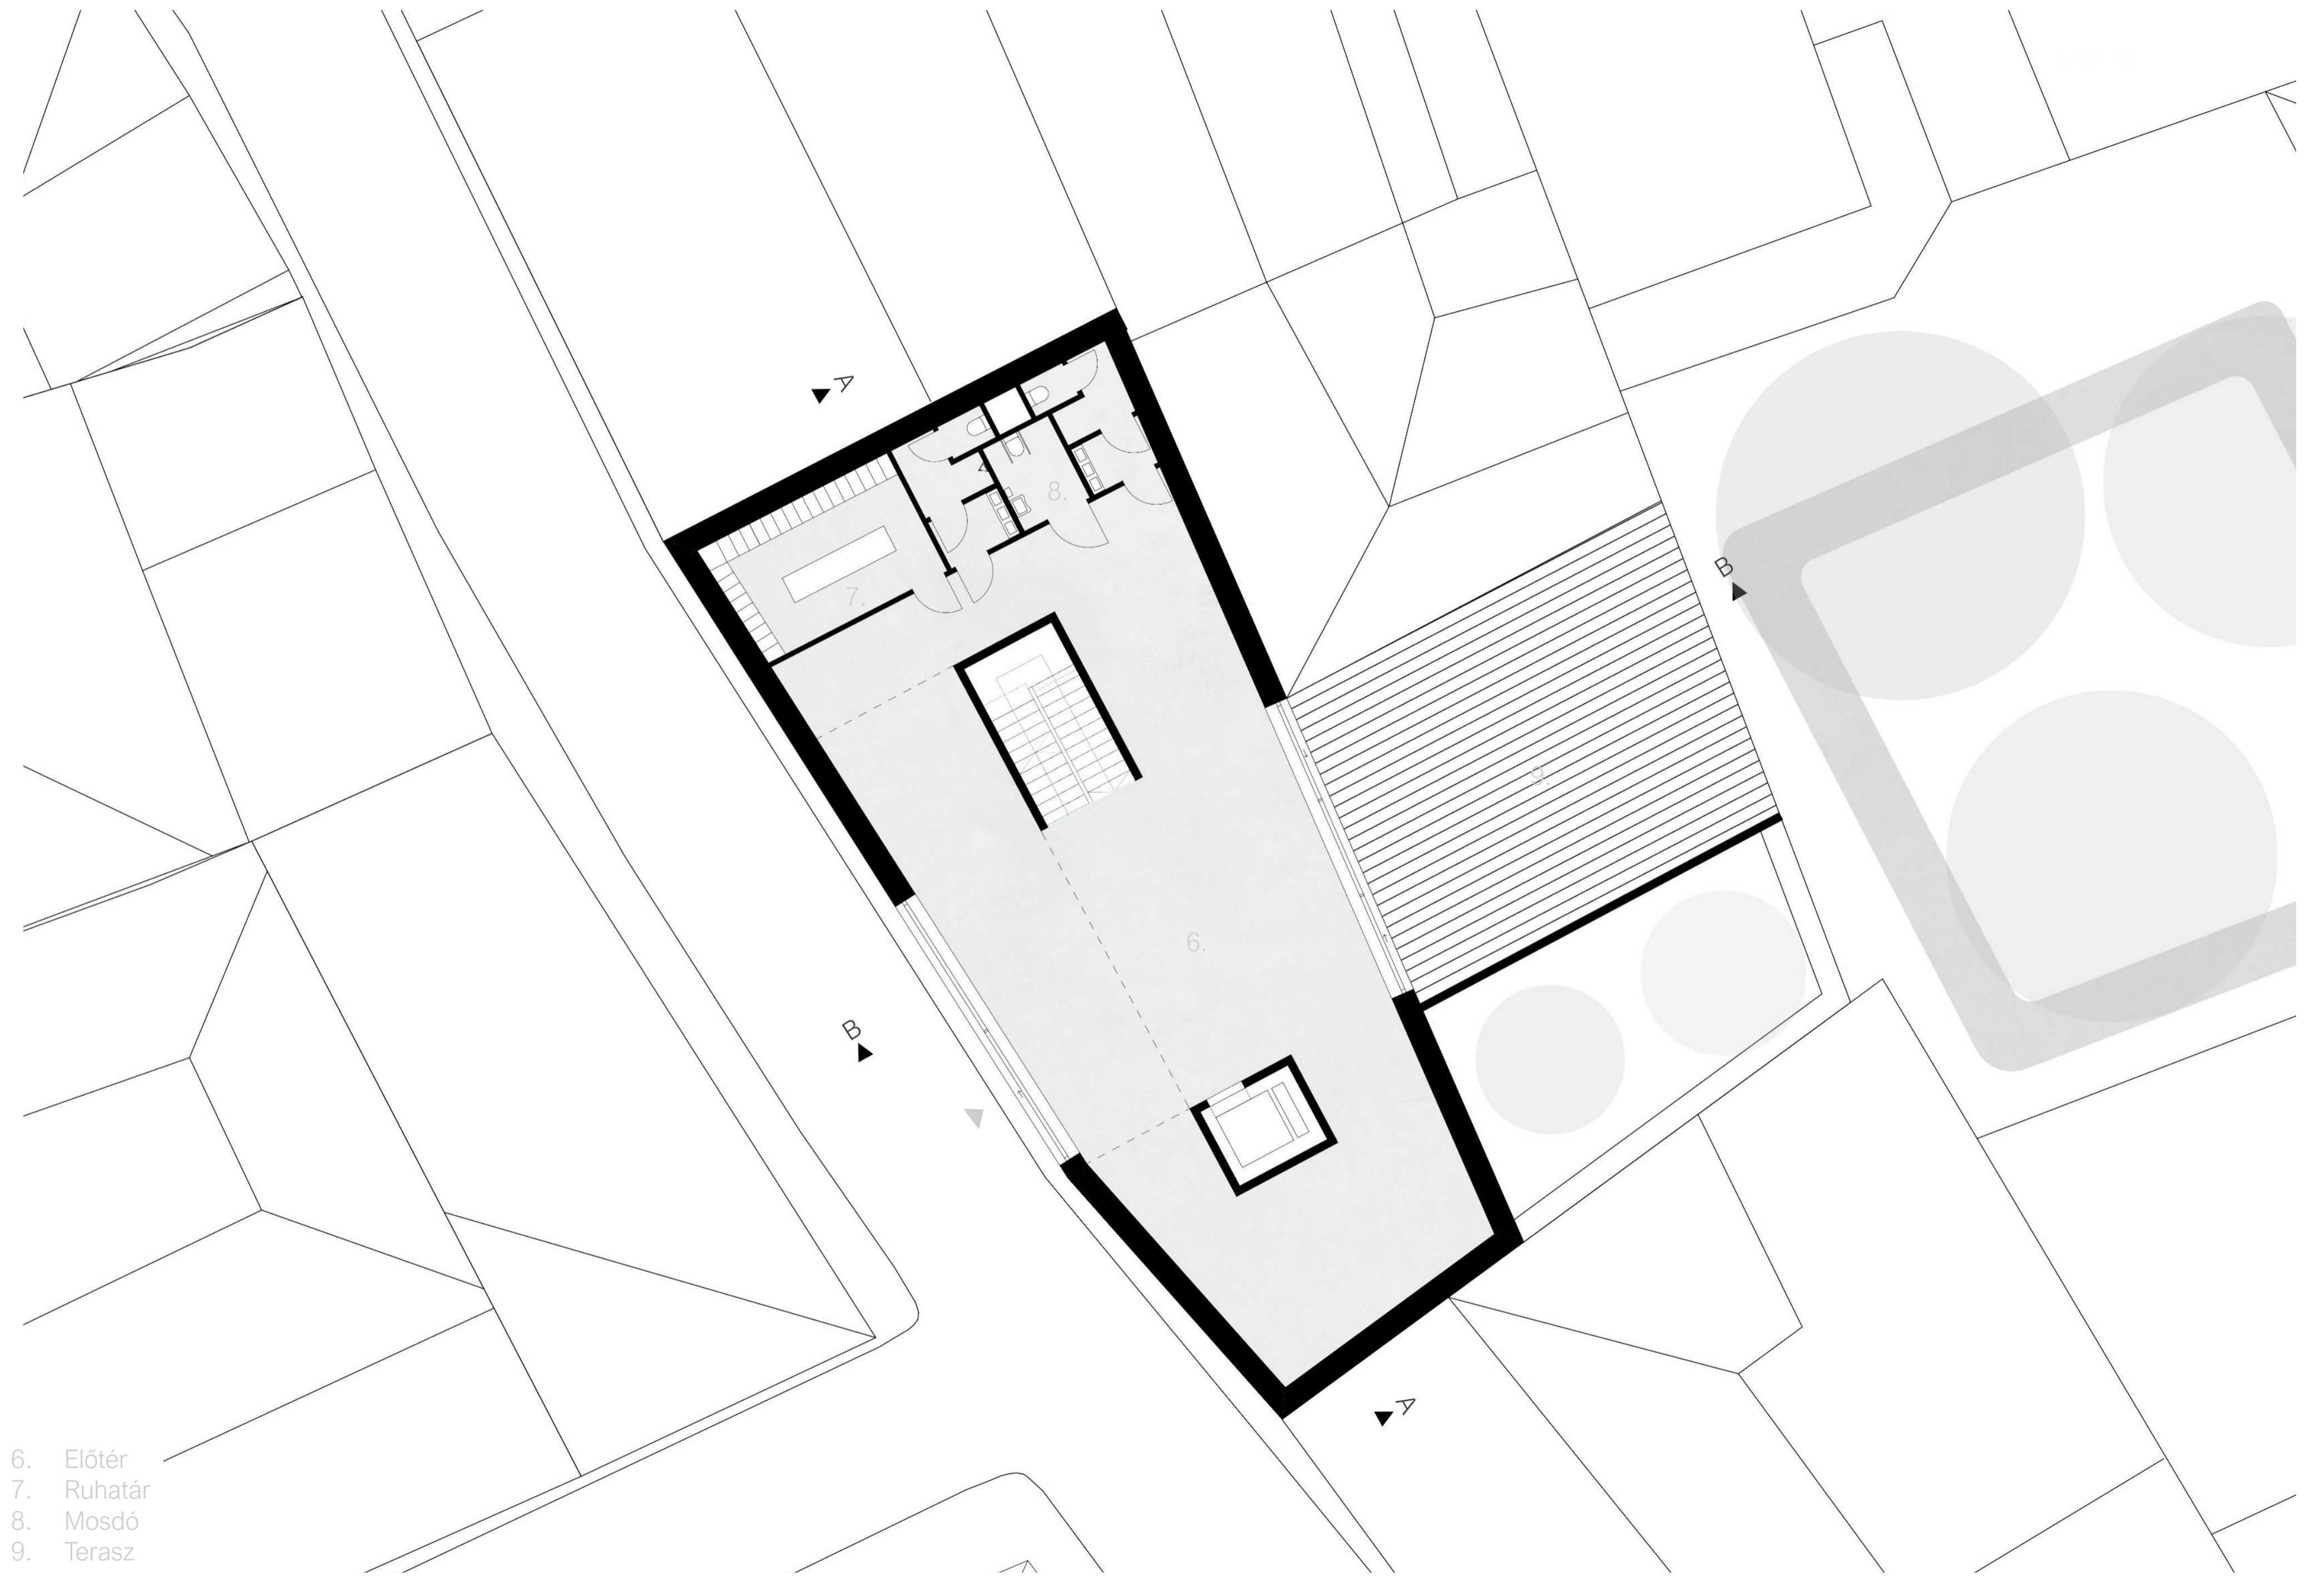

- 6. Előter
- 7. Ruhatár
- 8. Mosdó
- 9. Terasz


Alaprajz 0.. szint M=1:100

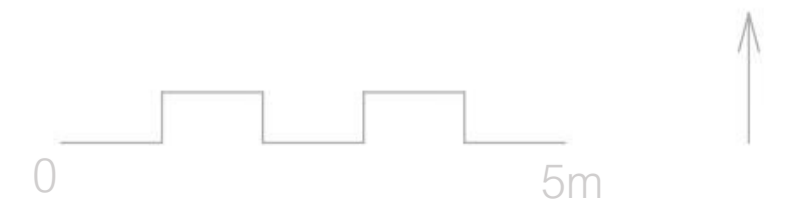


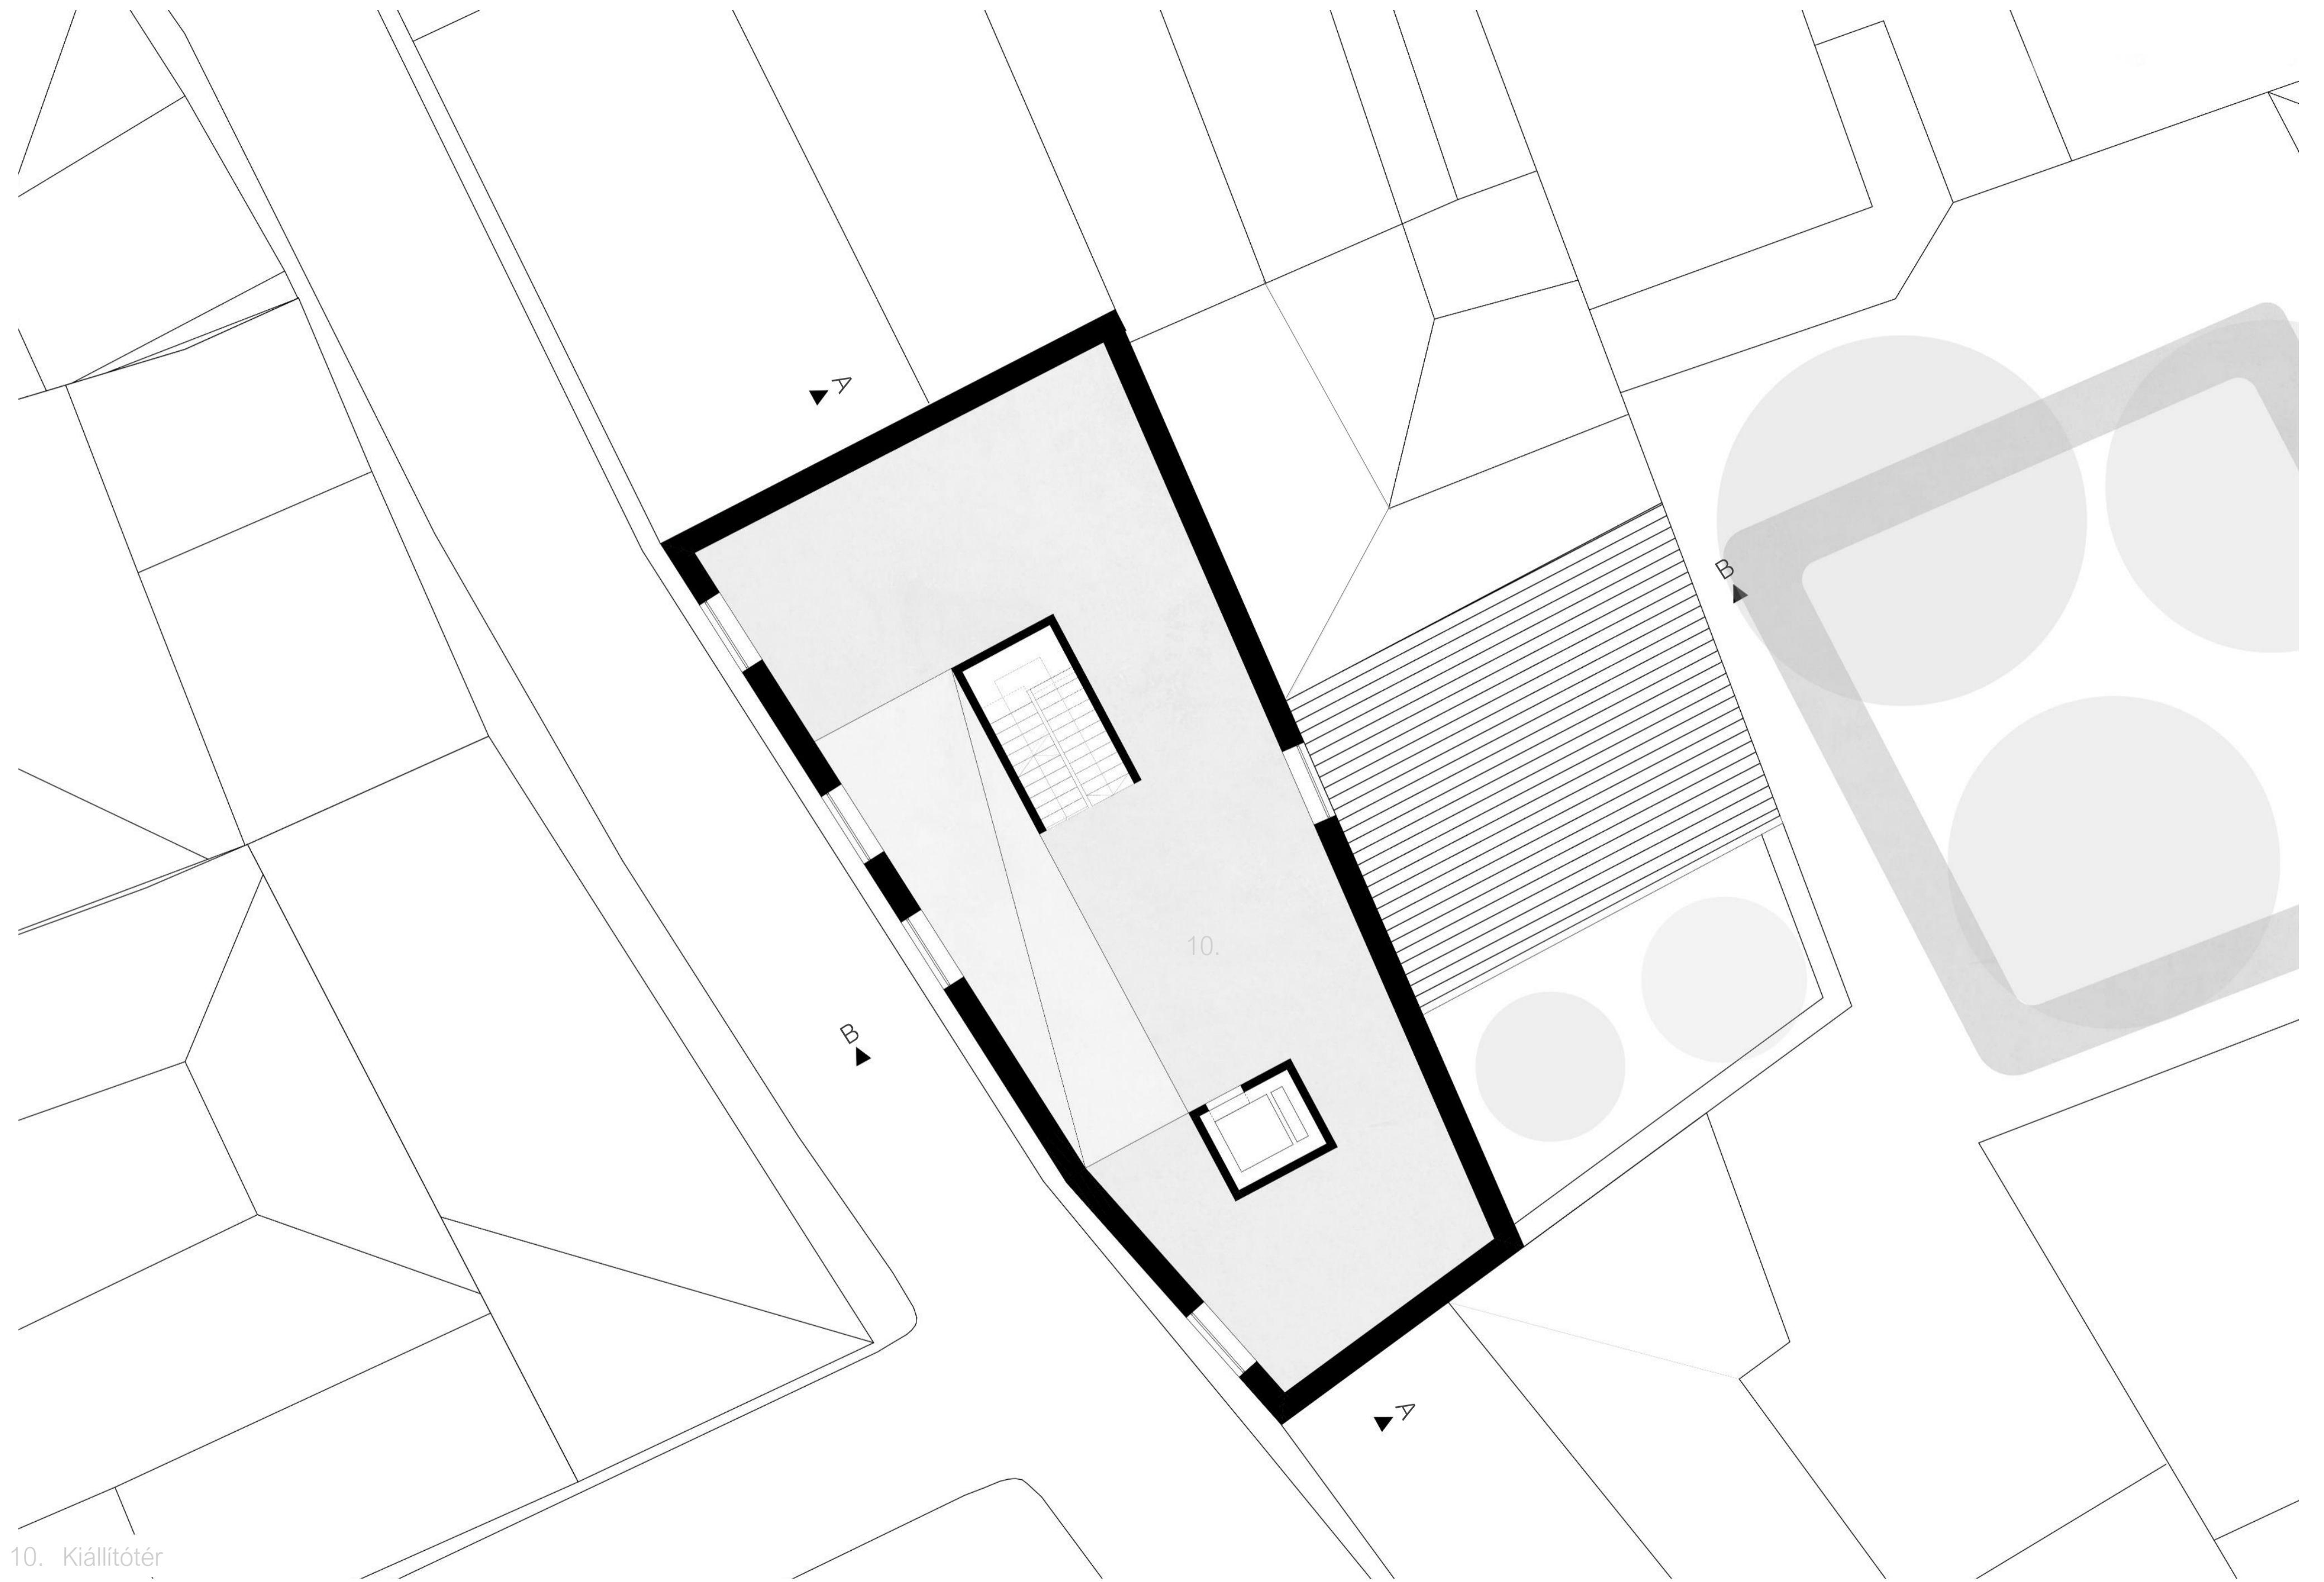

10. Kiállítótér


Alaprajz 1. szint M=1:100

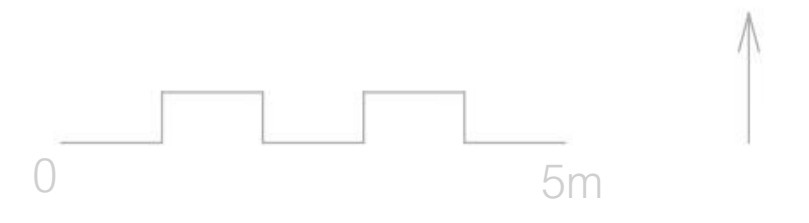


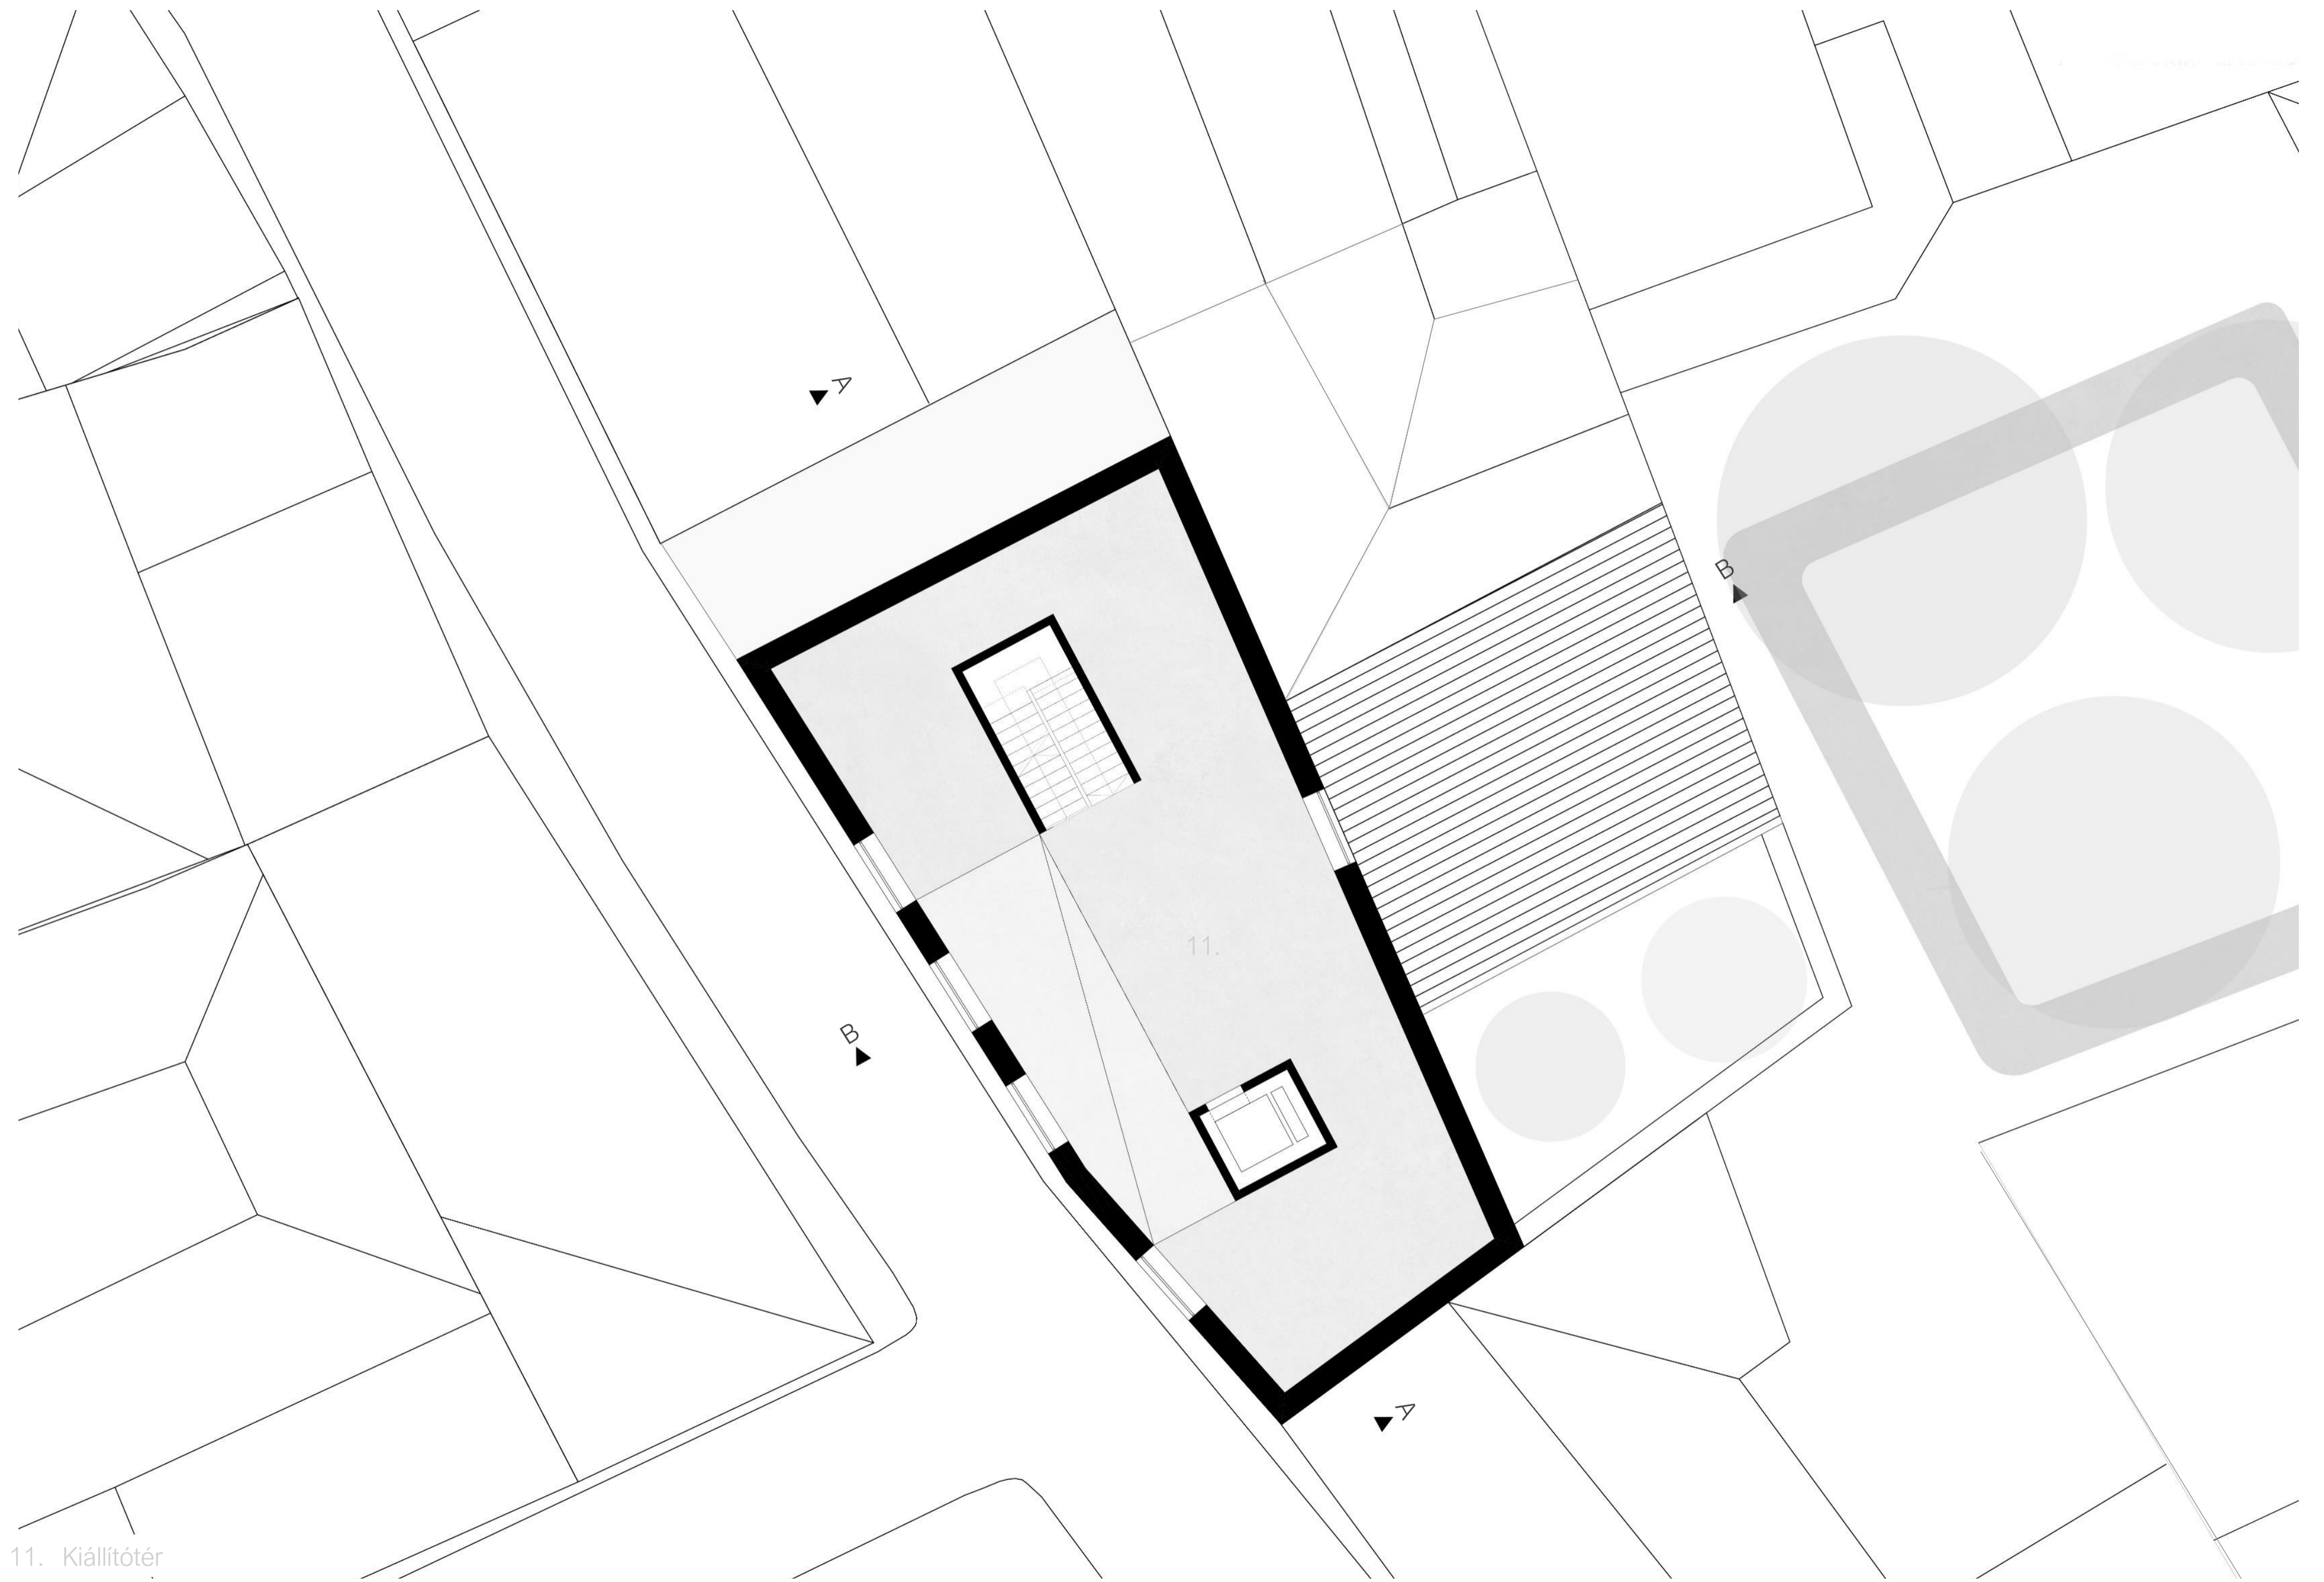

11. Kiállítótér


Alaprajz 2.. szint M=1:100

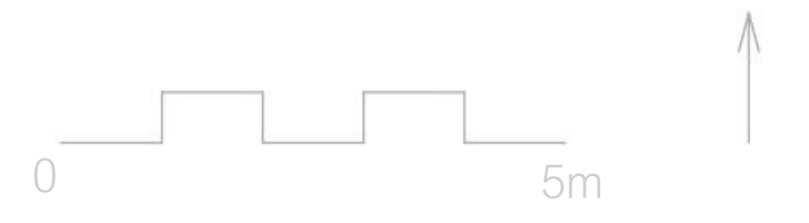


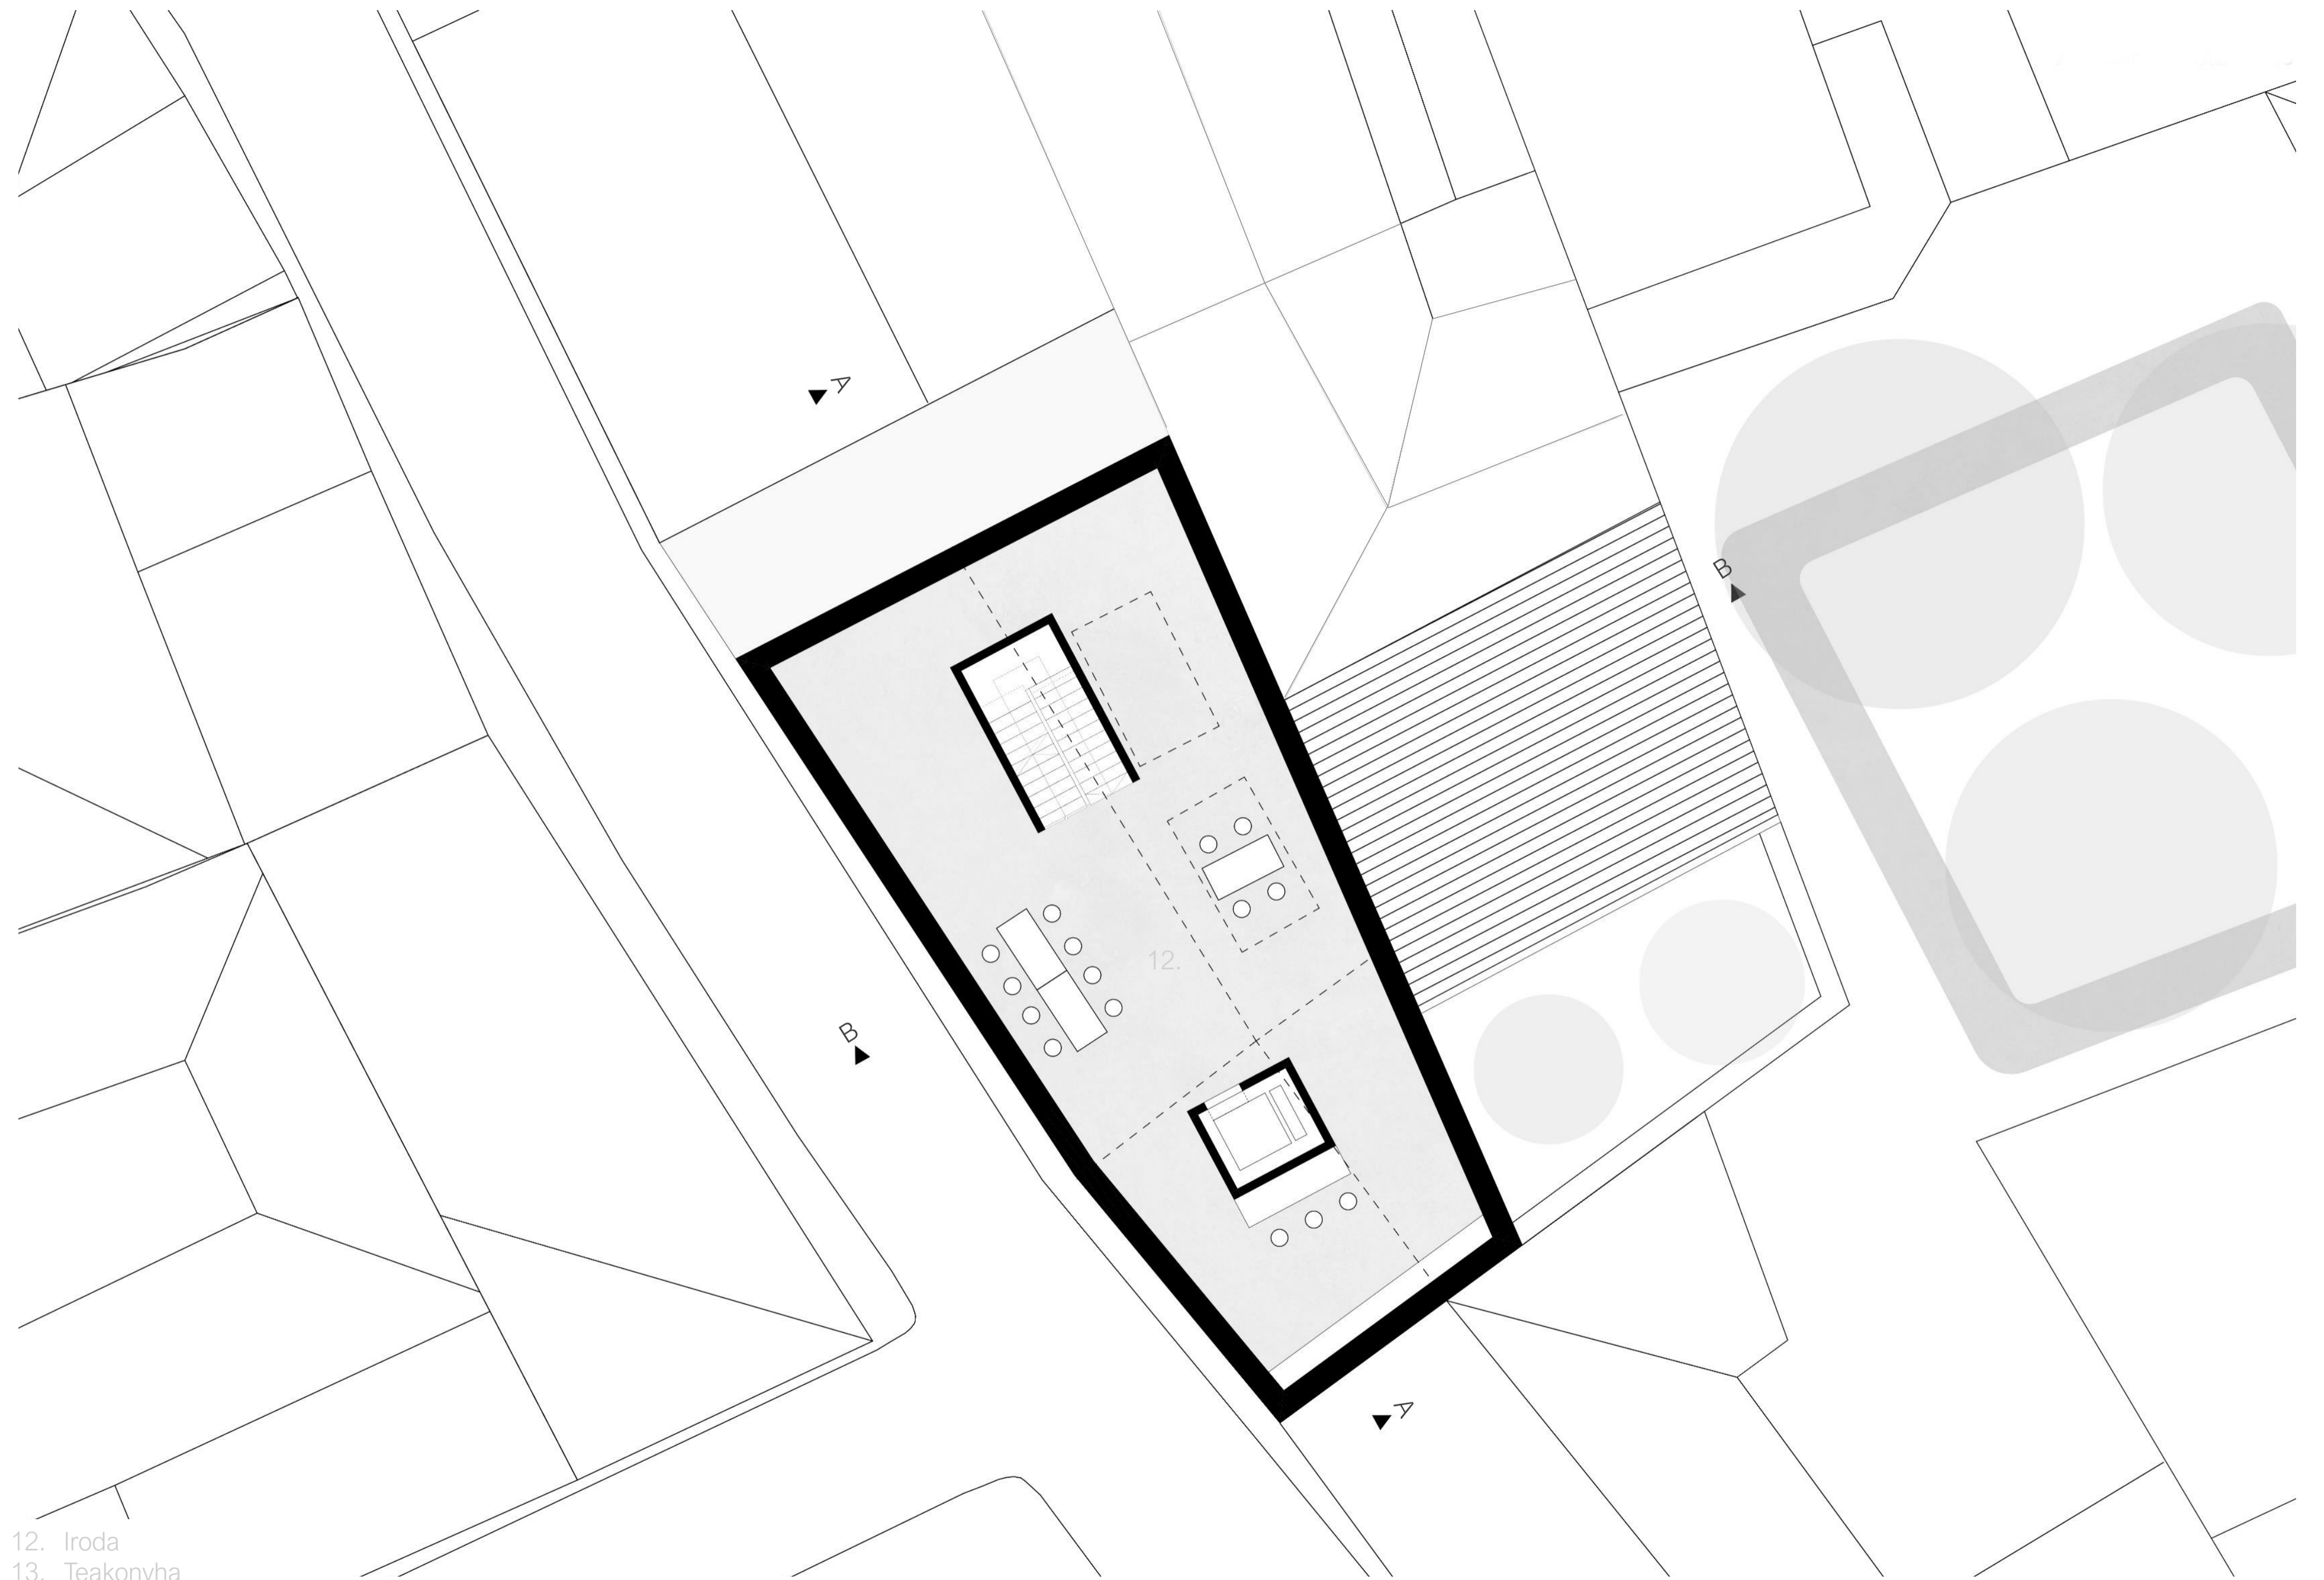

12. Iroda
13. Teakonyha

Alaprajz 3. szint M=1:100

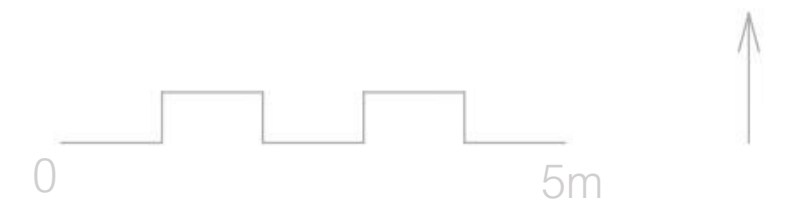

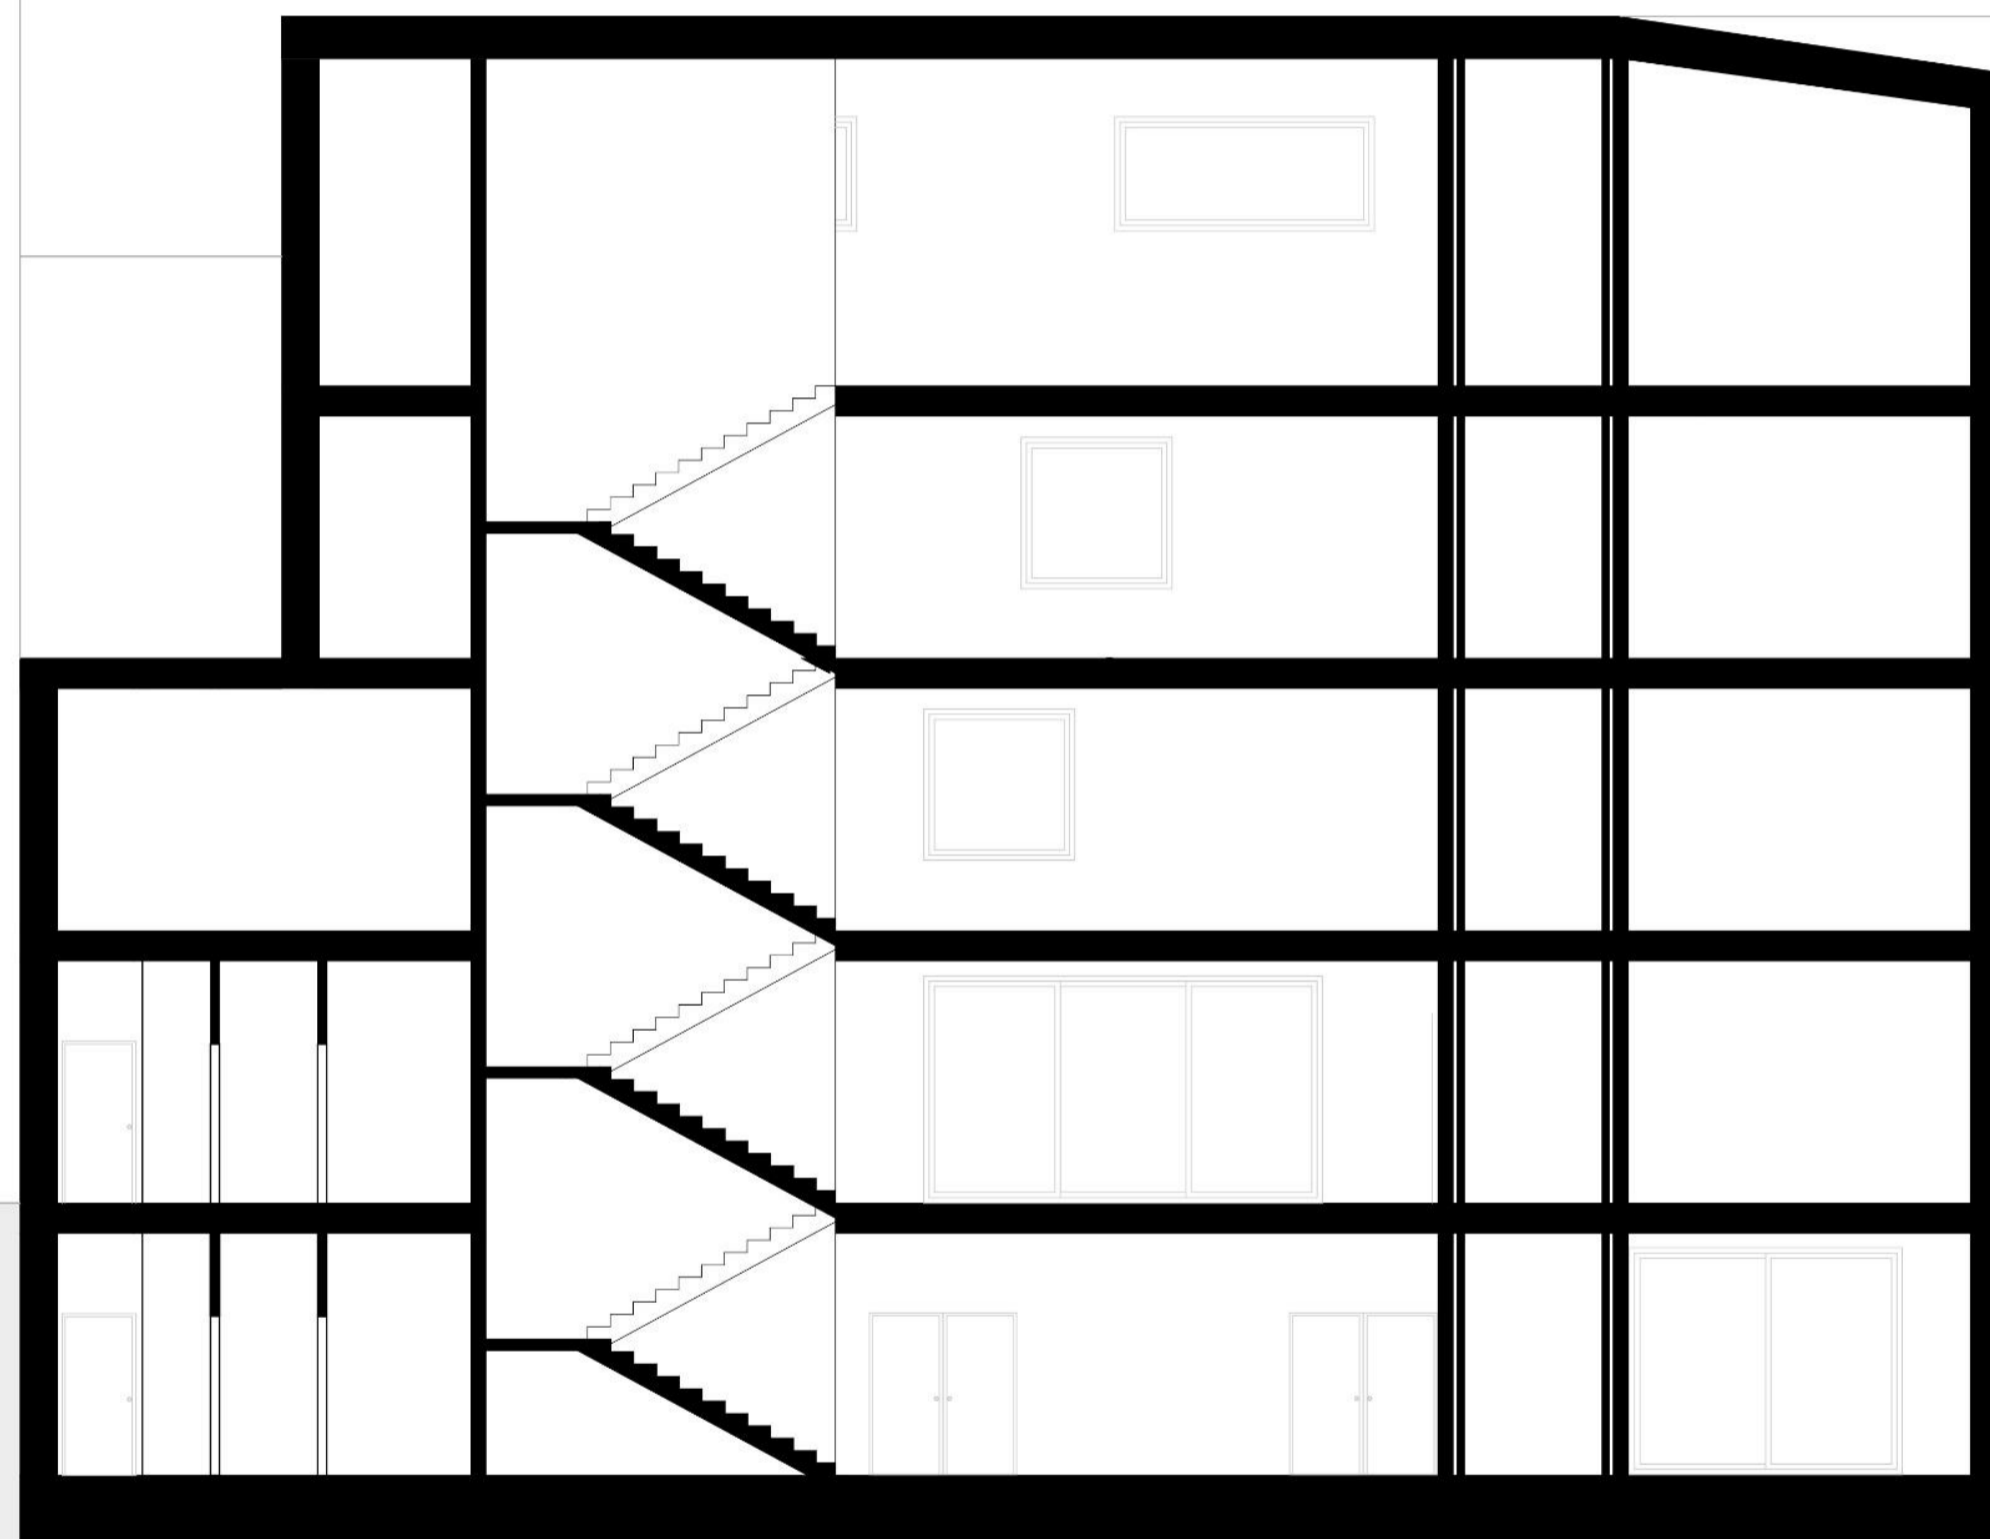

+10,800

+7,200

+3,600

±0,000

-3,600



