




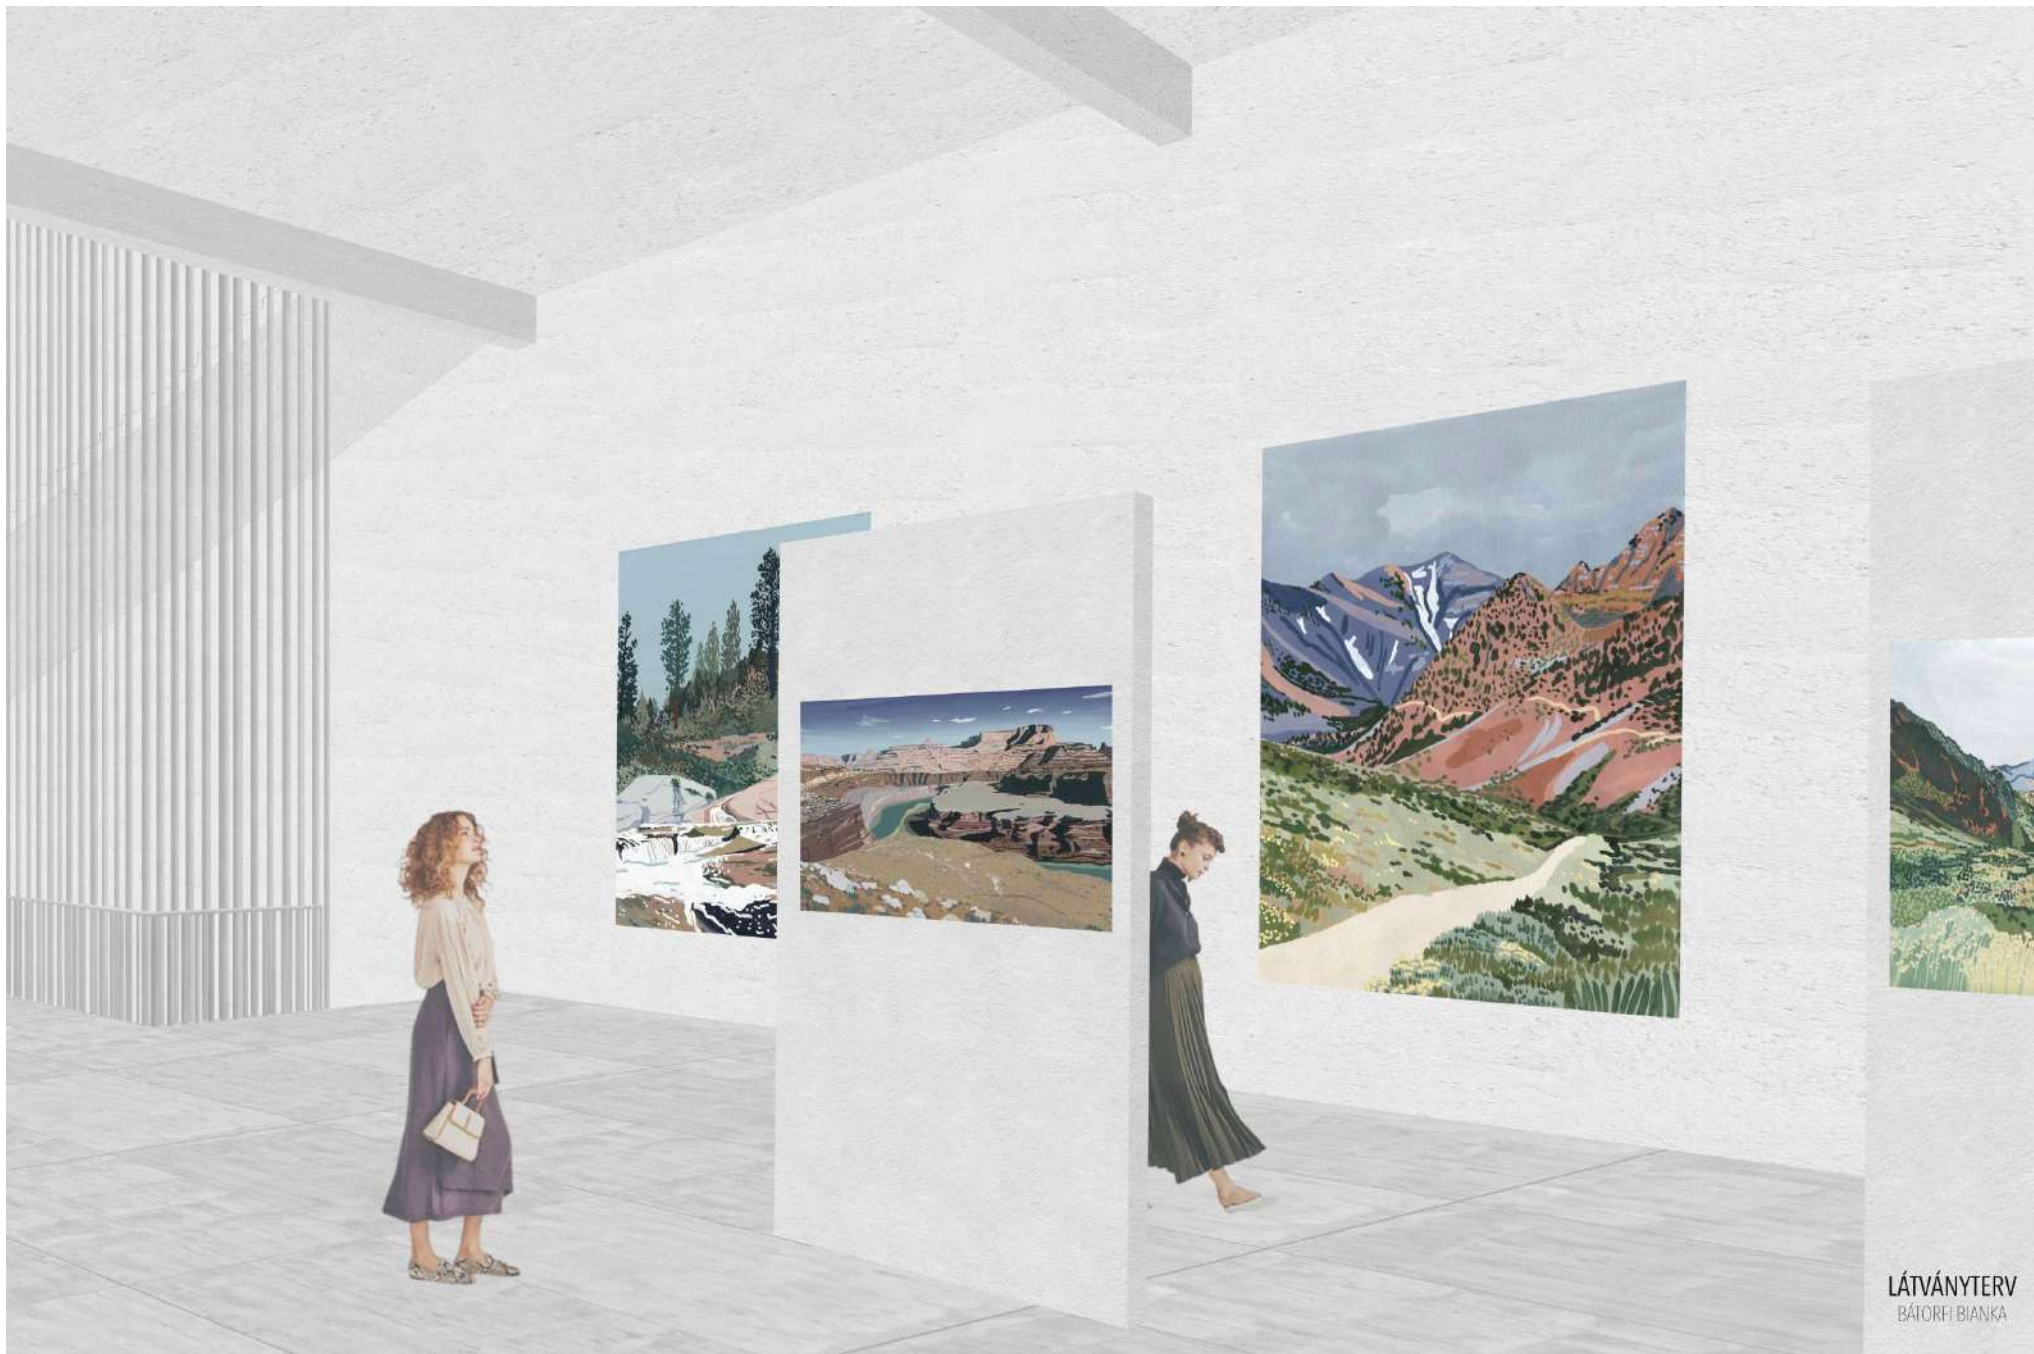

LÁTVÁNYTERV  
BÁTORI BIANKA






Cafe		
COFFEE	COLD DRINKS	ALTERNATIVES
ESPRESSO	COFFEE LATTE	TEA
AMERICANO	COFFEE CAPPUCCINO	HERB TEA
CORTADO	COFFEE FRAPPE	FRUIT TEA
MACCHIATO	COFFEE MOCHA	DESSERTS
FLAT WHITE	COFFEE TONIC	CAKES
STOUT	COFFEE BLOOM	PASTRIES
LAGER BEER	COFFEE BOMB	ICE CREAMS
WINE	COFFEE BLOOM	SMOOTHIES



HOMLOKZAT

M1:100


BÁTORFI BIANKA

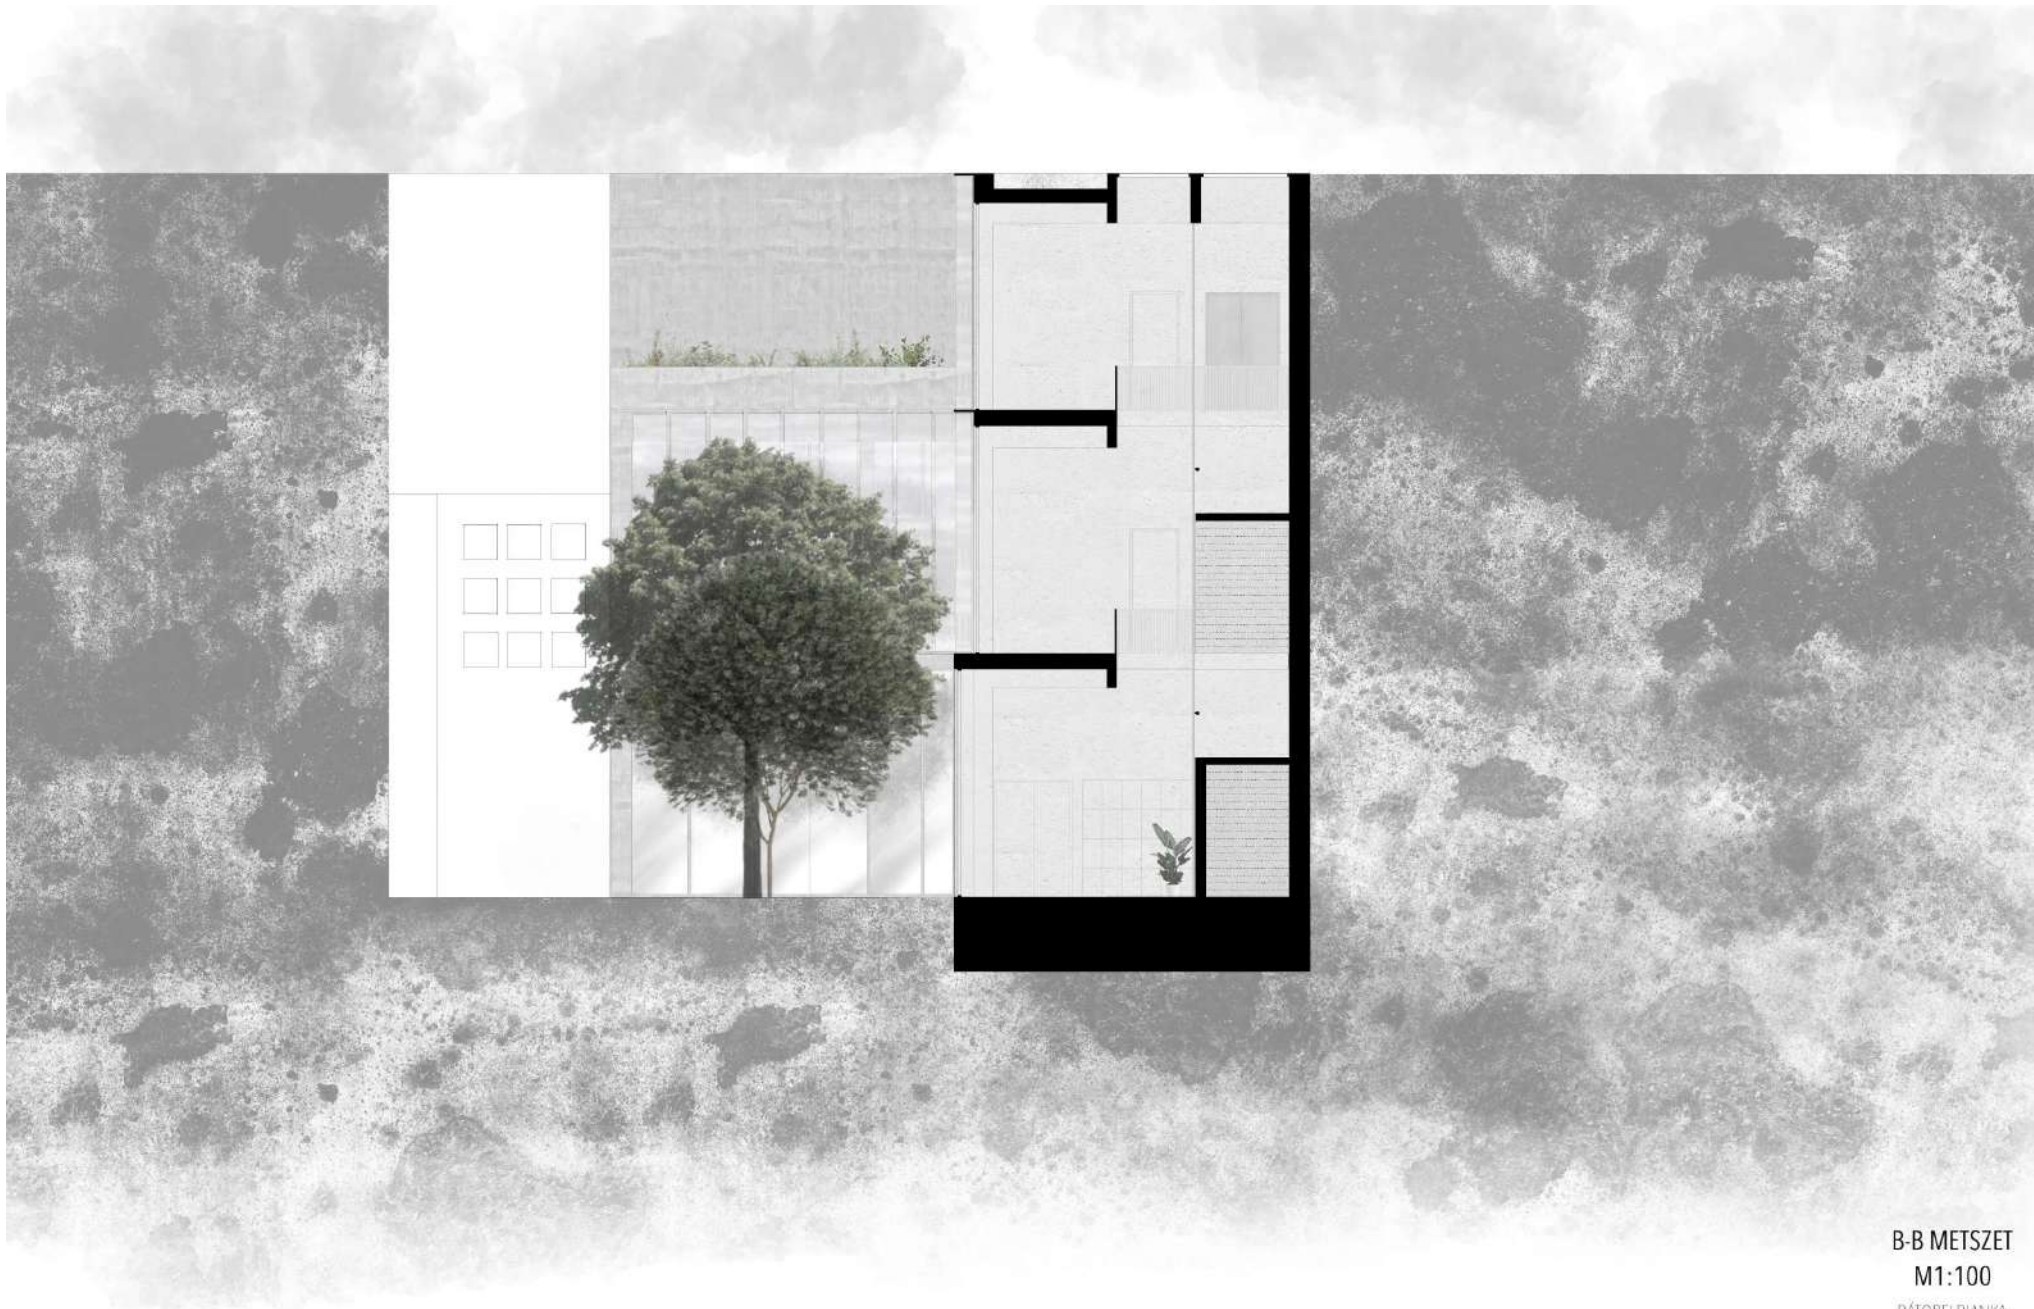

B-B METSZET

M1:100

BÁTORFI BIANKA

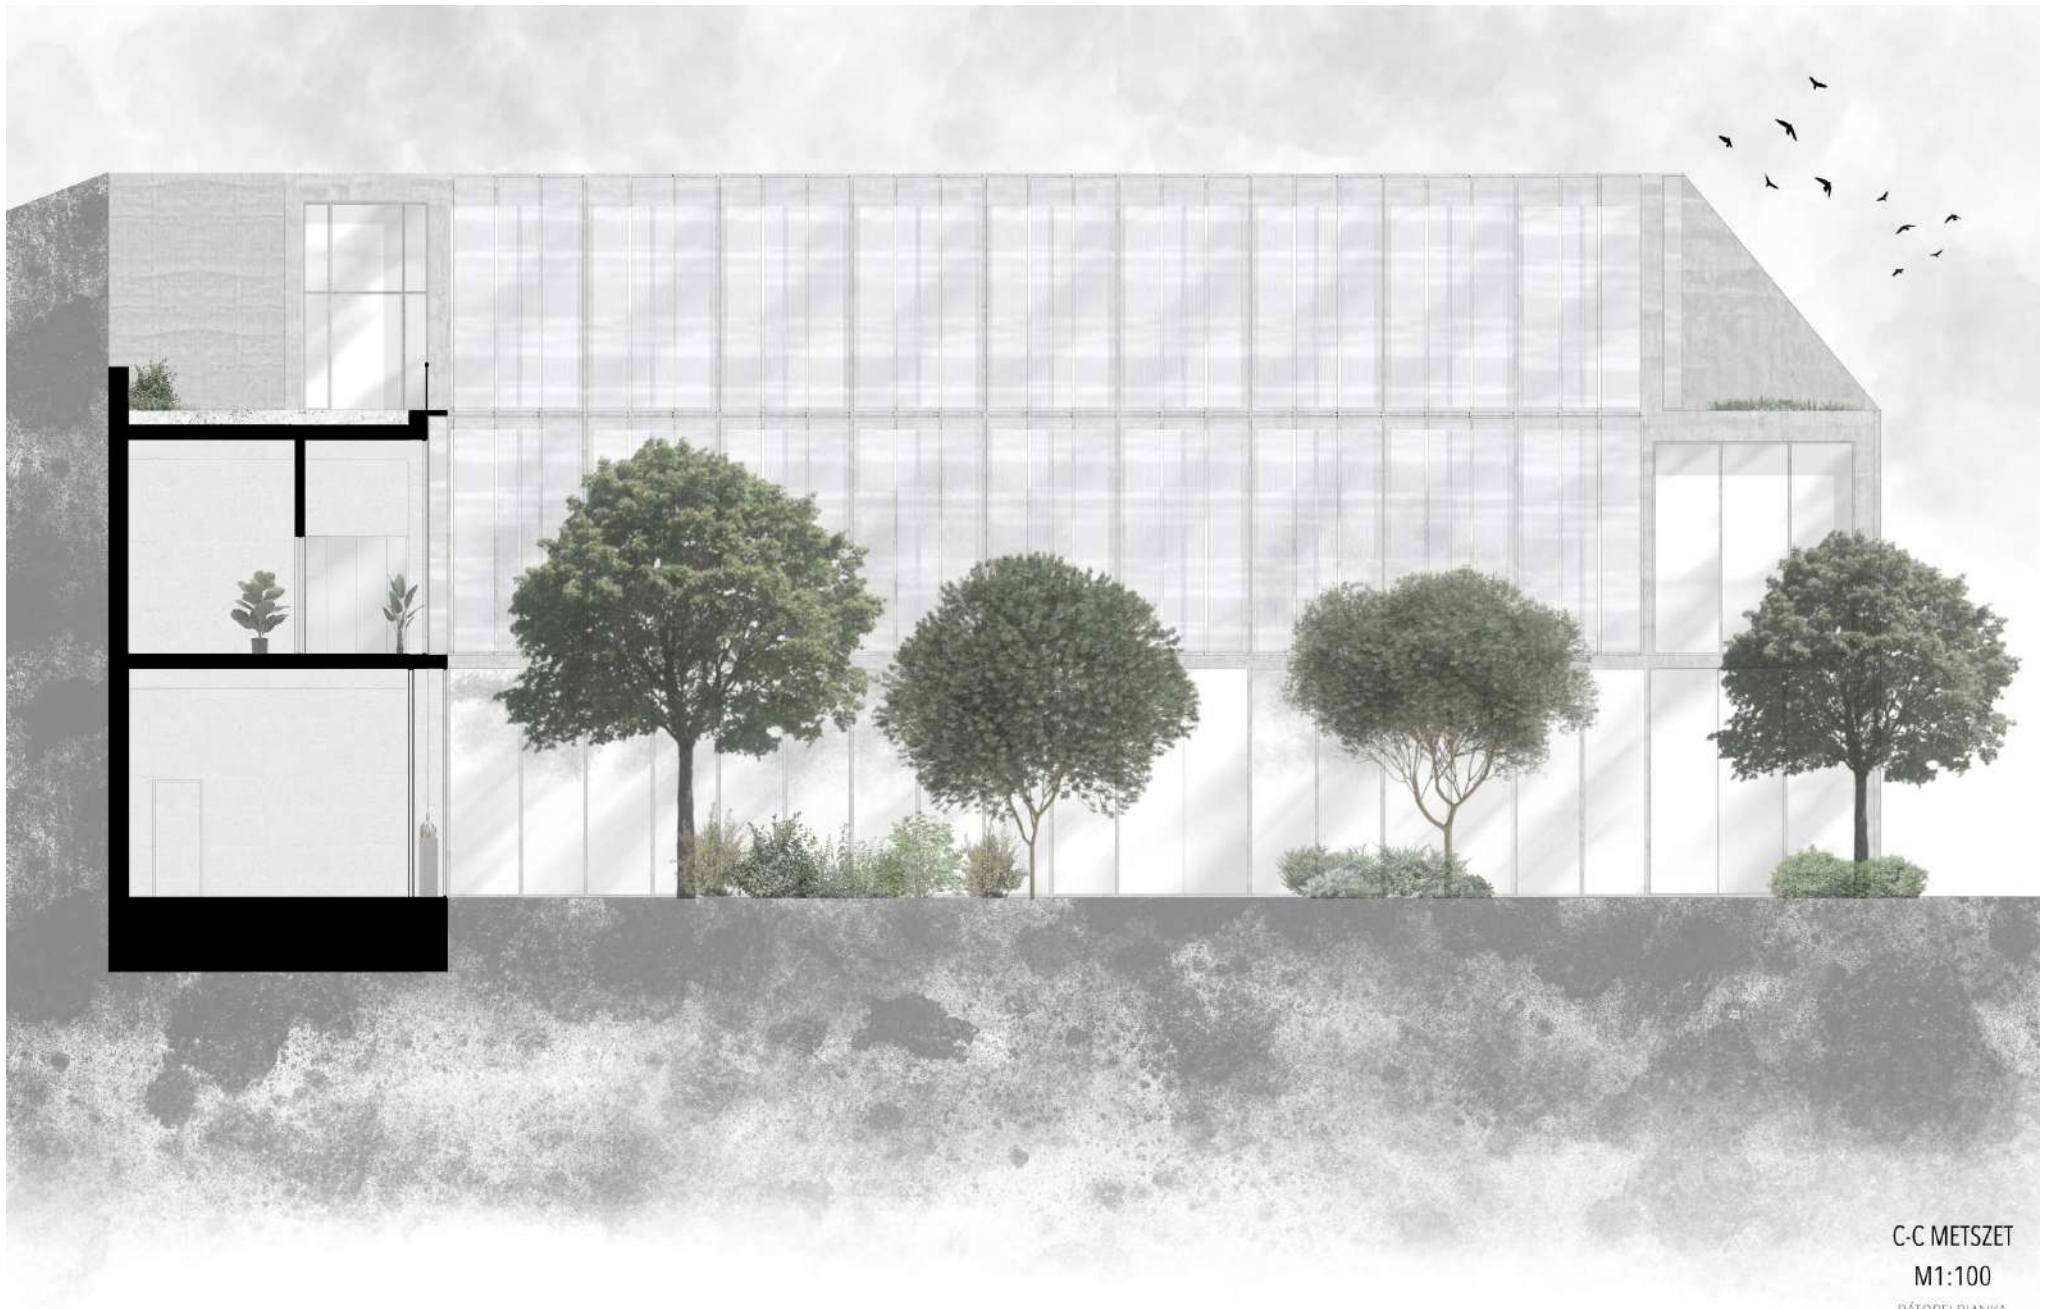


C-C METSZET  
M1:100  
BÁTORFI BIANKA




A-A METSZET  
M1:100  
BÁTORFI BIANKA




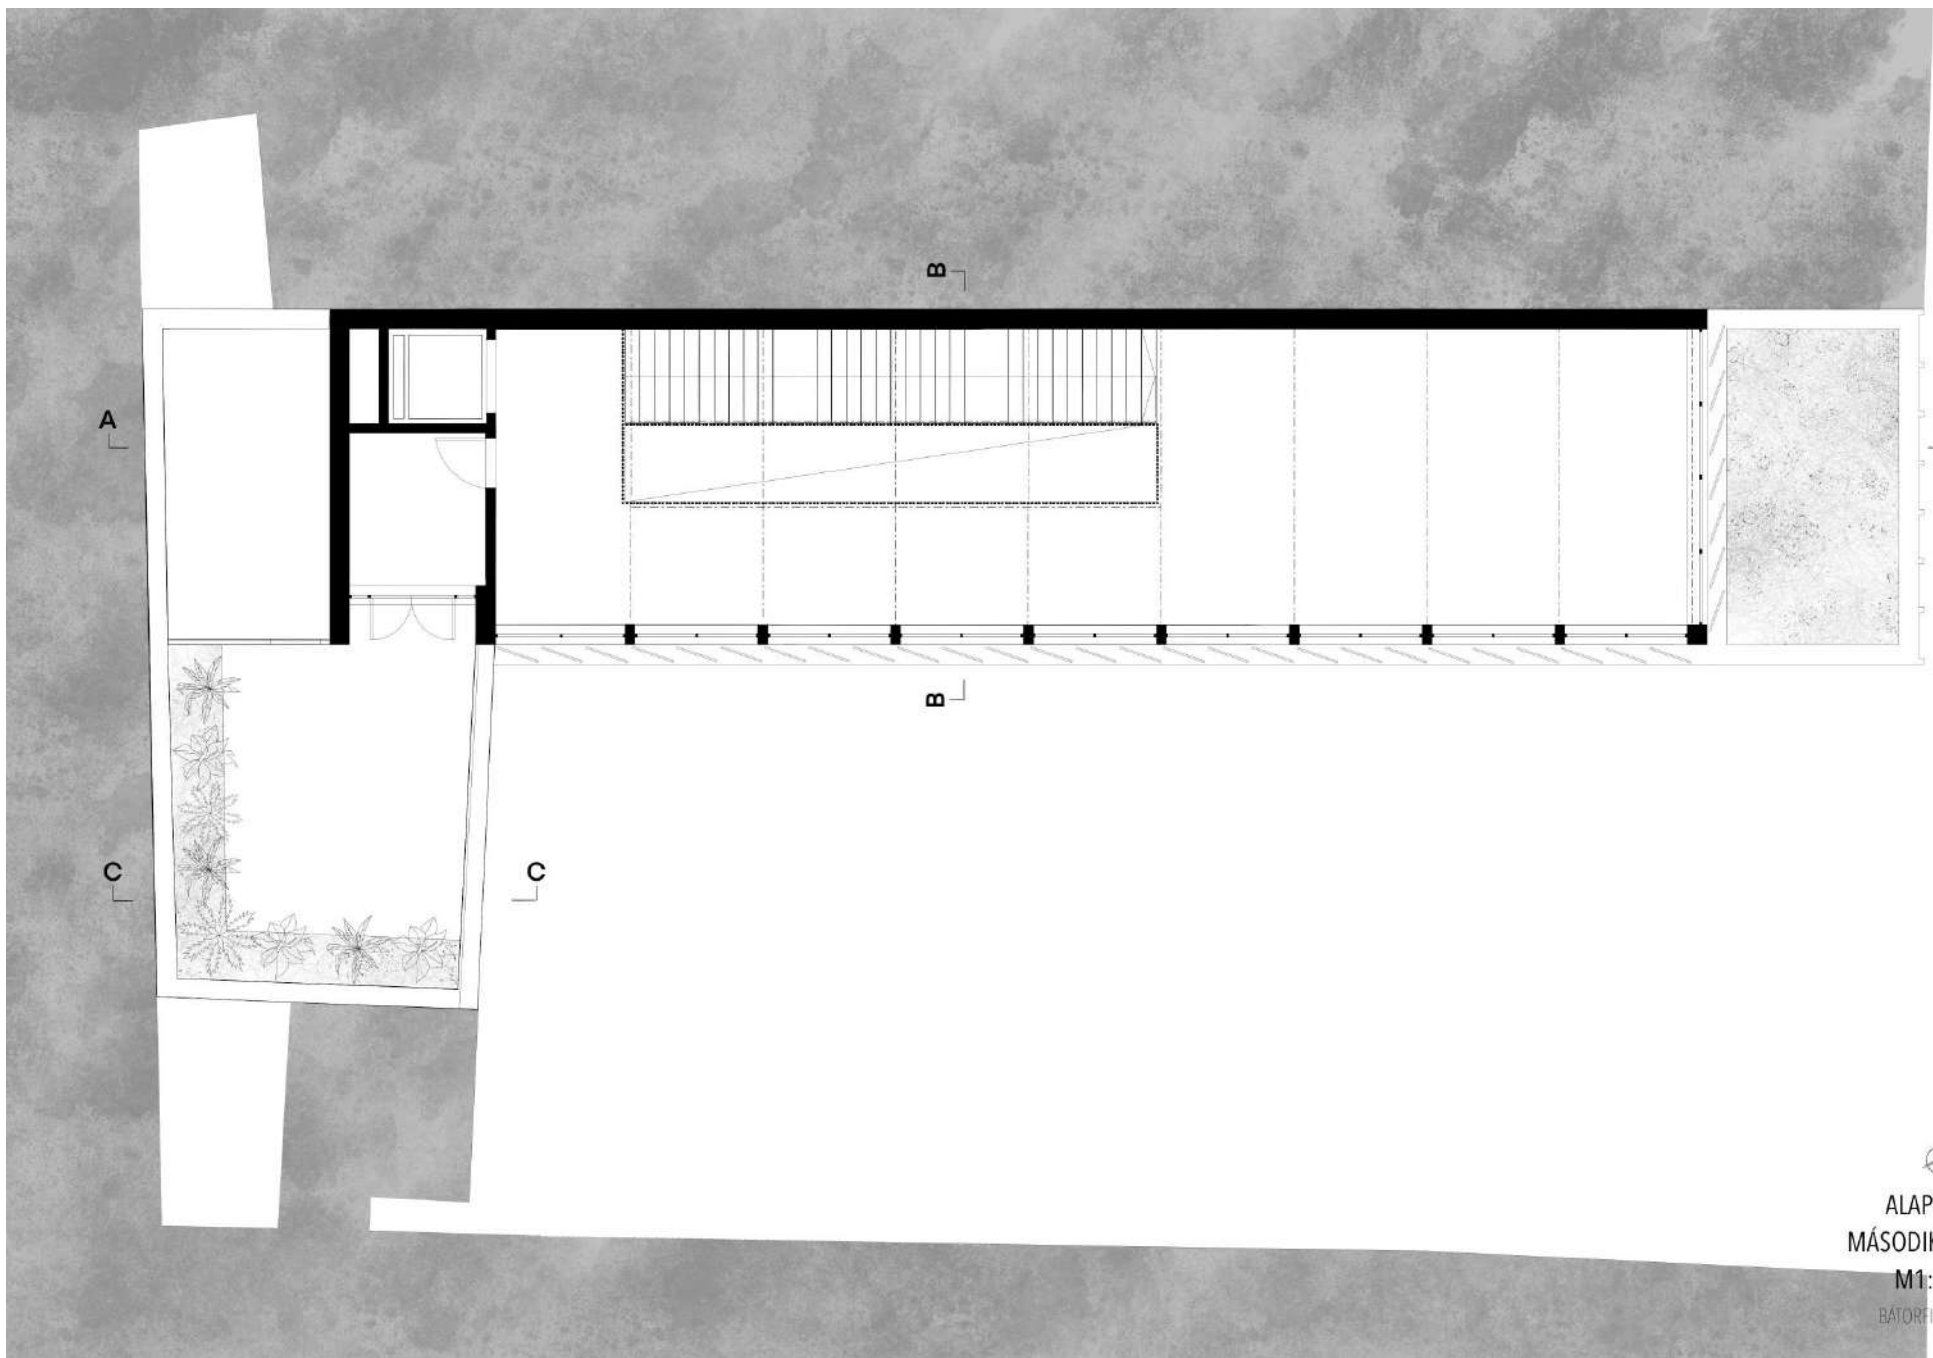

ALAPRAJZ  
MÁSODIK EMELET  
M1:100  
BATORFI BIANKA

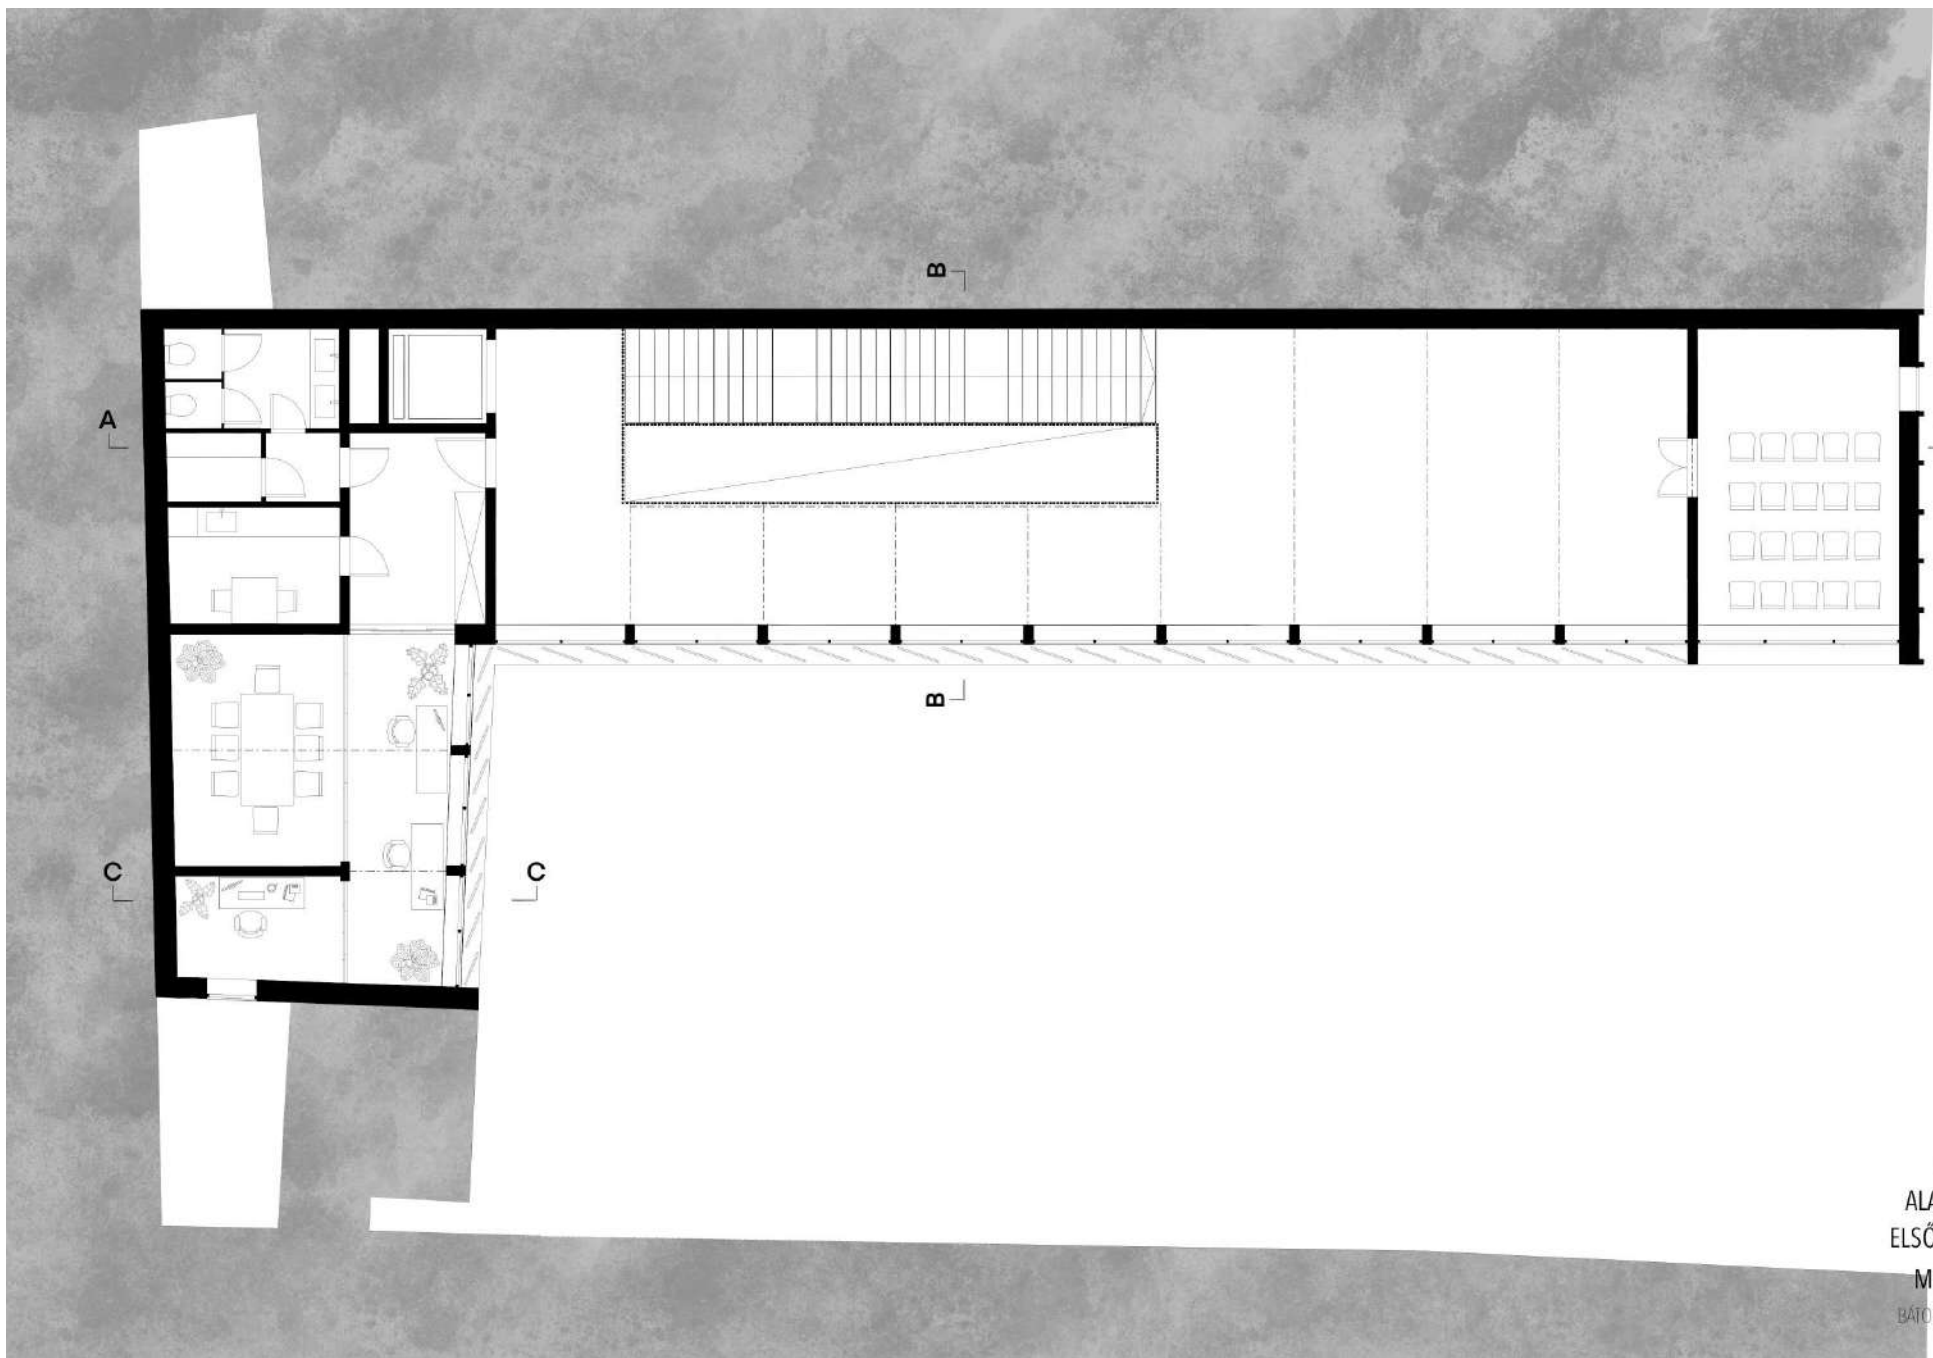

Ø  
ALAPRAJZ  
ELŐ EMELET  
M1:100  
BATORFI BIANKA

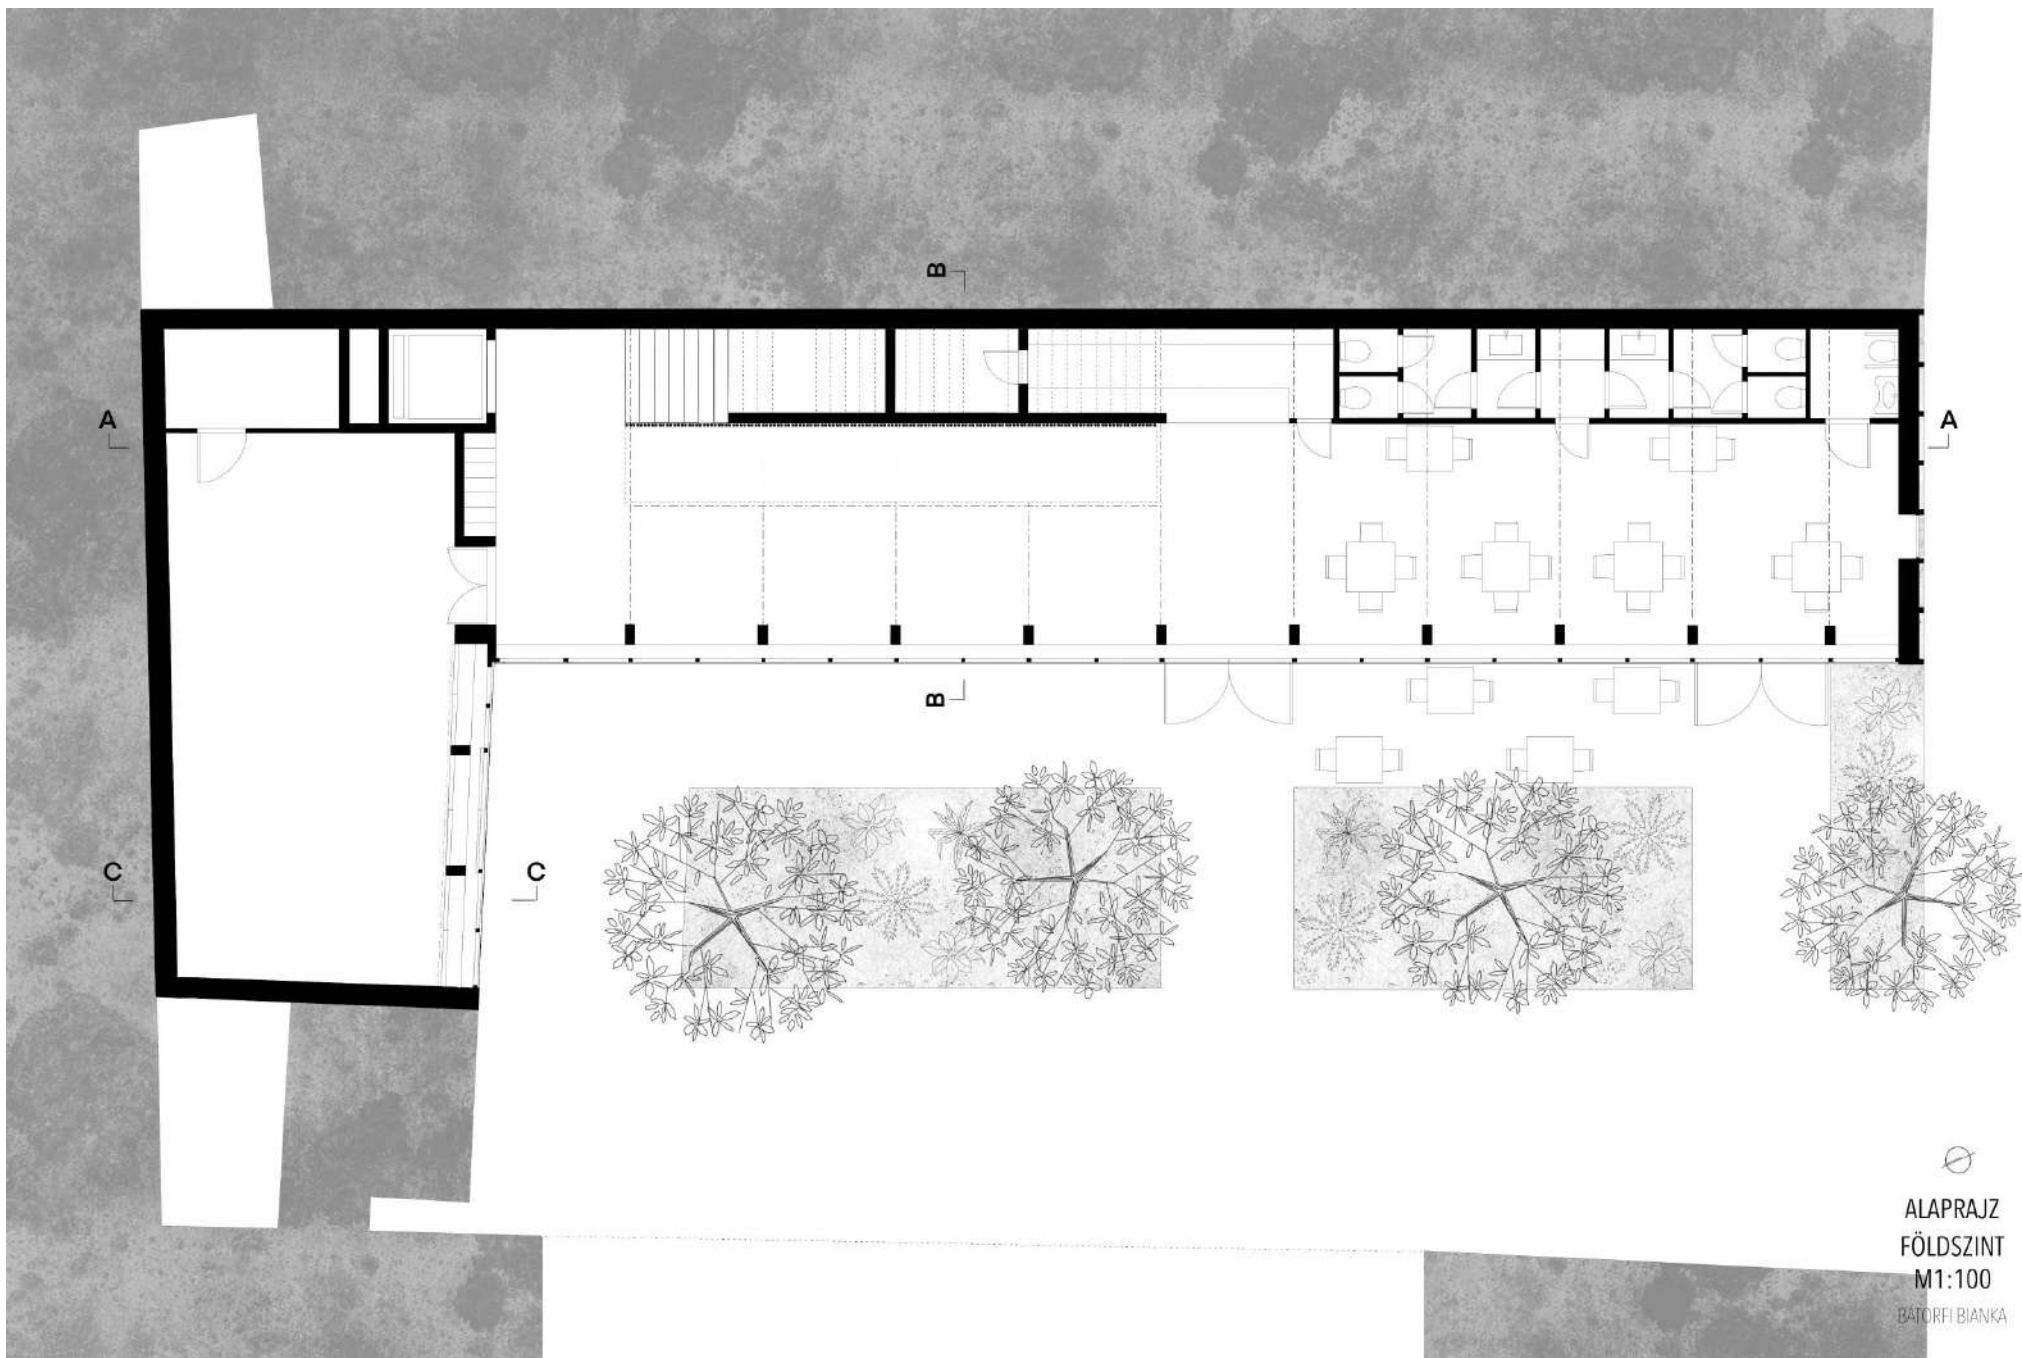

Ø  
ALAPRAJZ  
FÖLDSZINT  
M1:100  
BATORFI BIANKA



M1:500  
BÁTORFI BIANKA

